



Proposed Ground Floor Areas

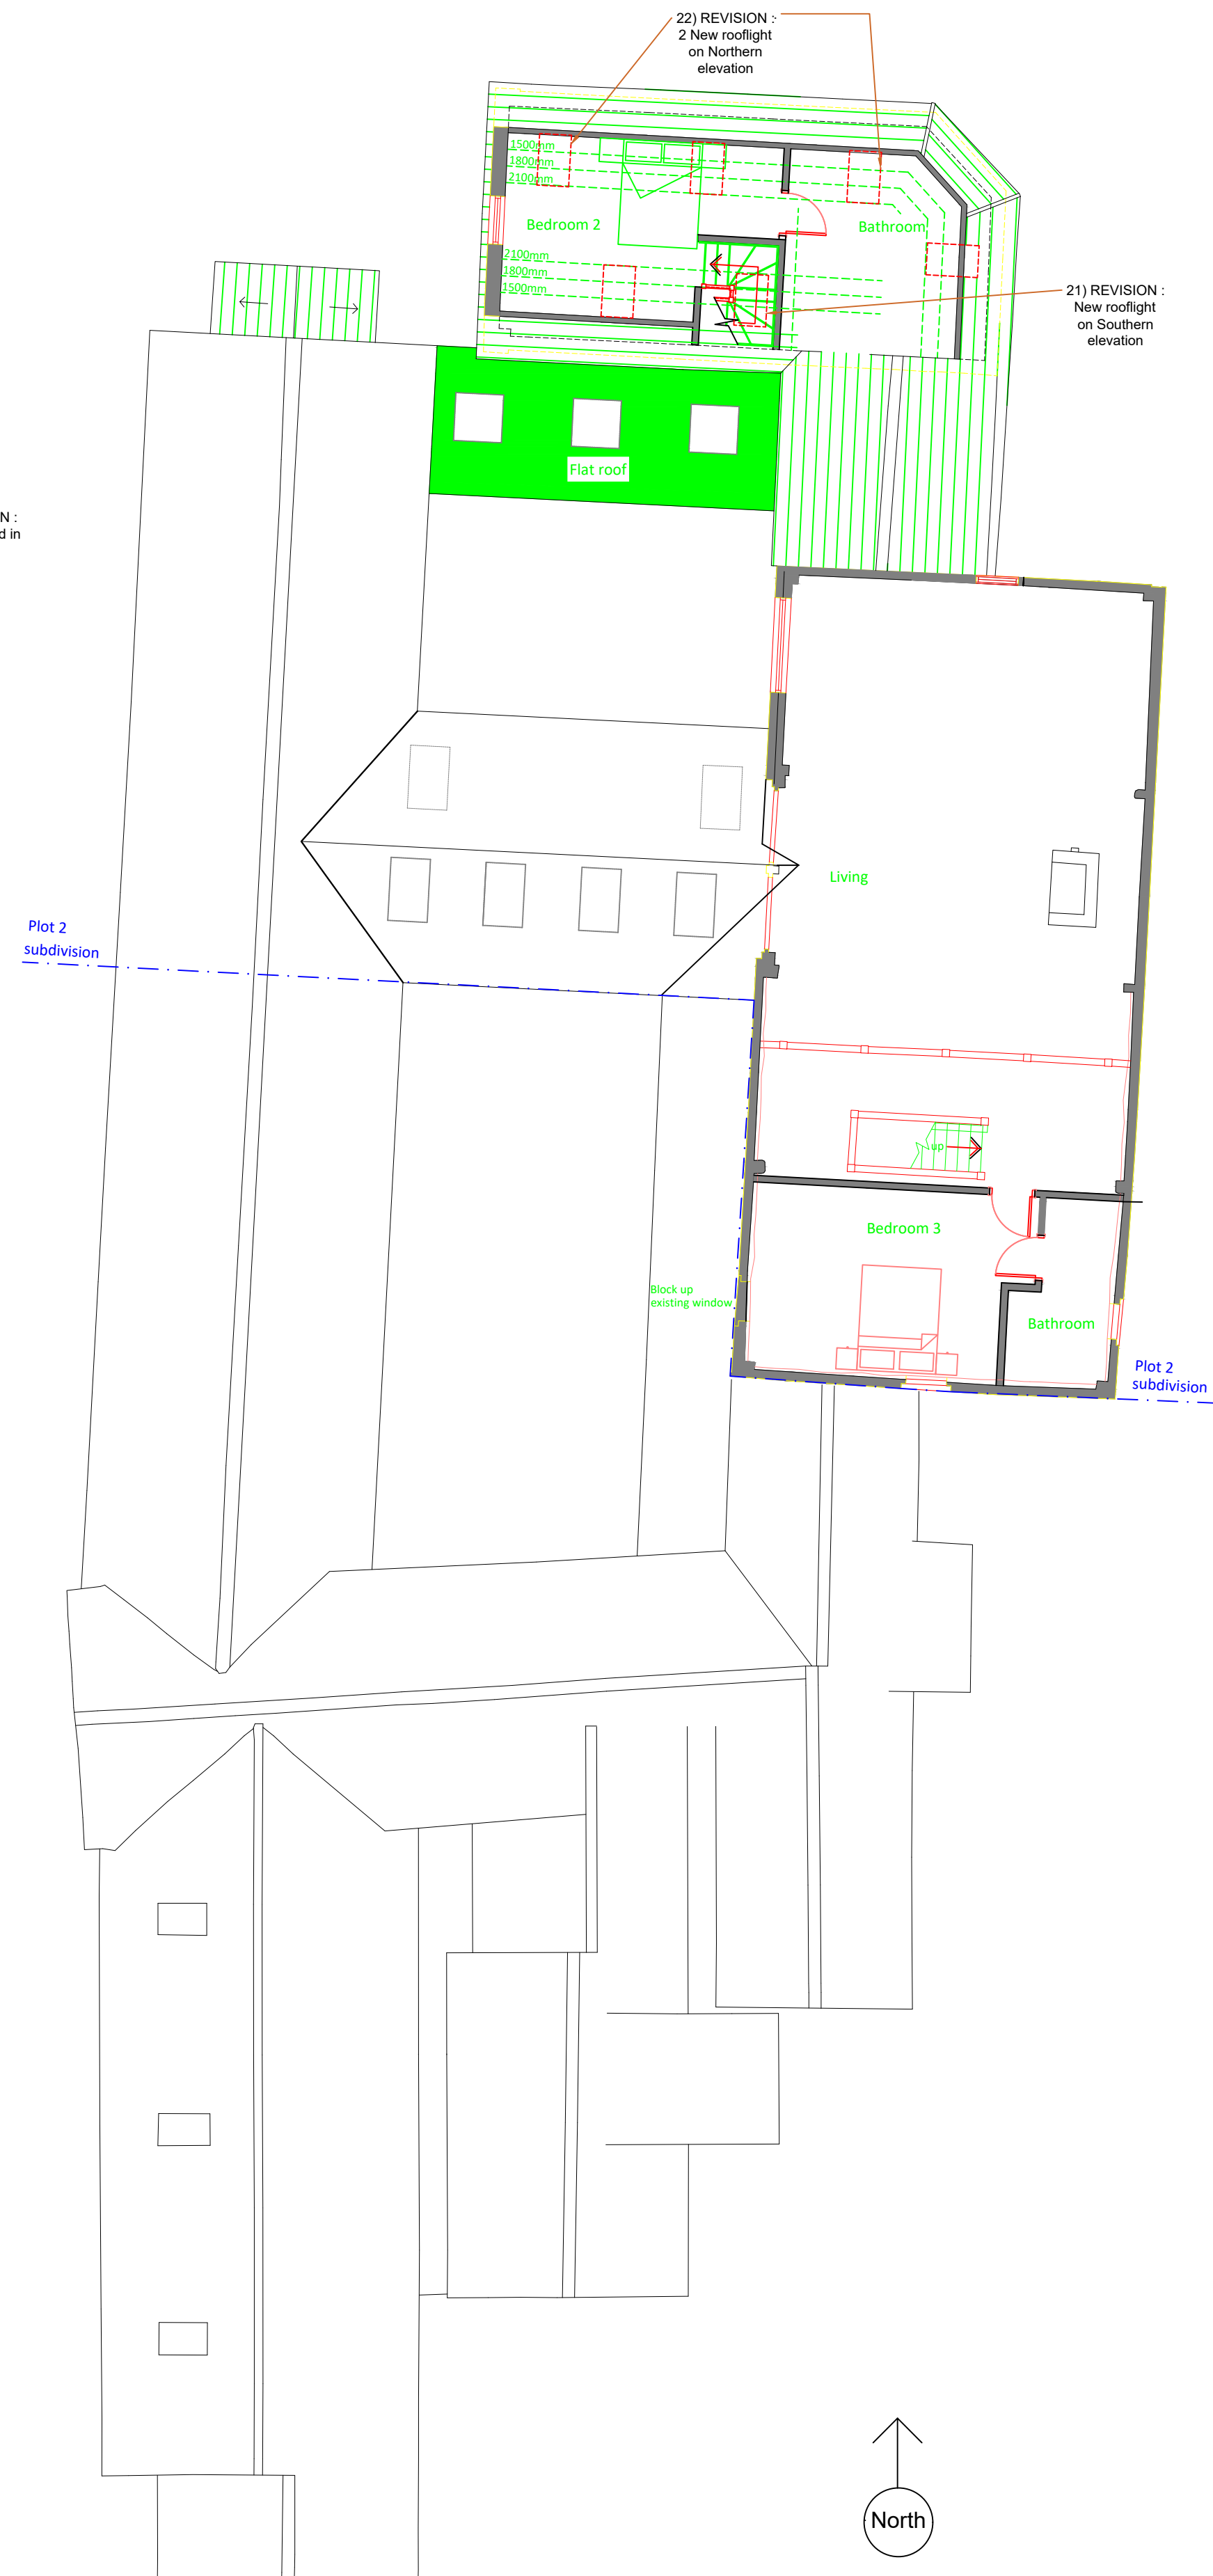

Proposed First Floor Plan

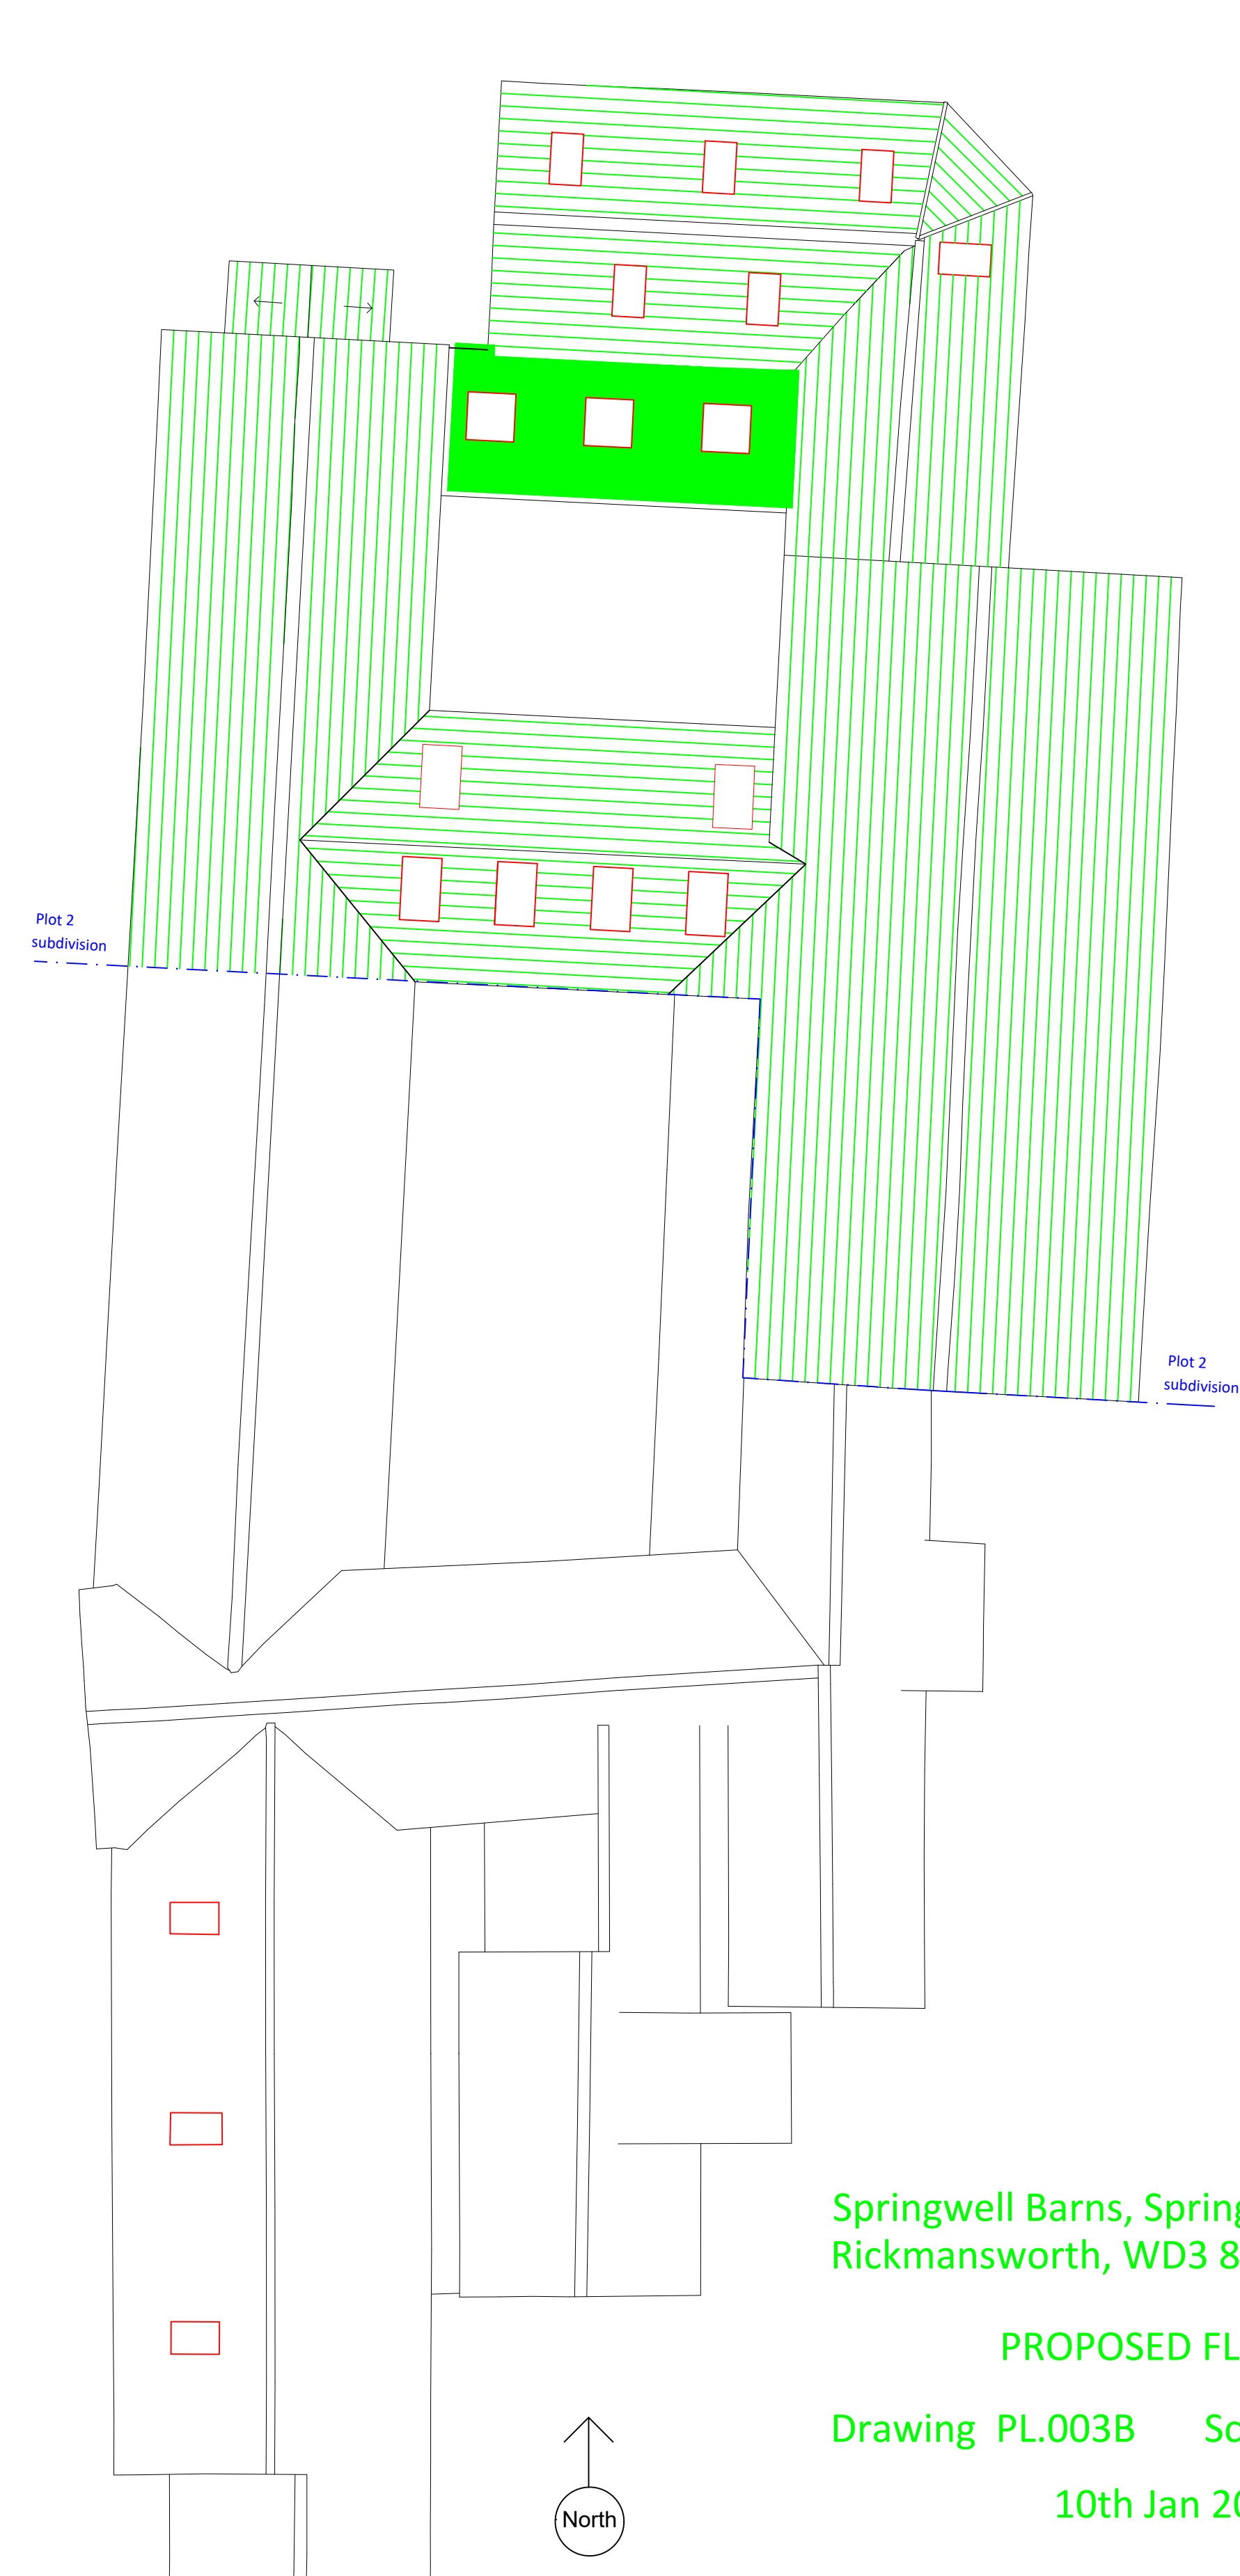

Proposed Roof Plan

Springwell Barns, Springwell Lane
Rickmansworth, WD3 8UW

PROPOSED FLOOR PLANS

Drawing PL.003B Scale @ A1 1:100

10th Jan 2024

