


Step free access as shown on draft building regulation drawings

A ramp down to new lowered front door ensures that entrance is at ground level, with no steps.

Note also that the new front door is wider than the original door, thereby guaranteeing wheelchair access.

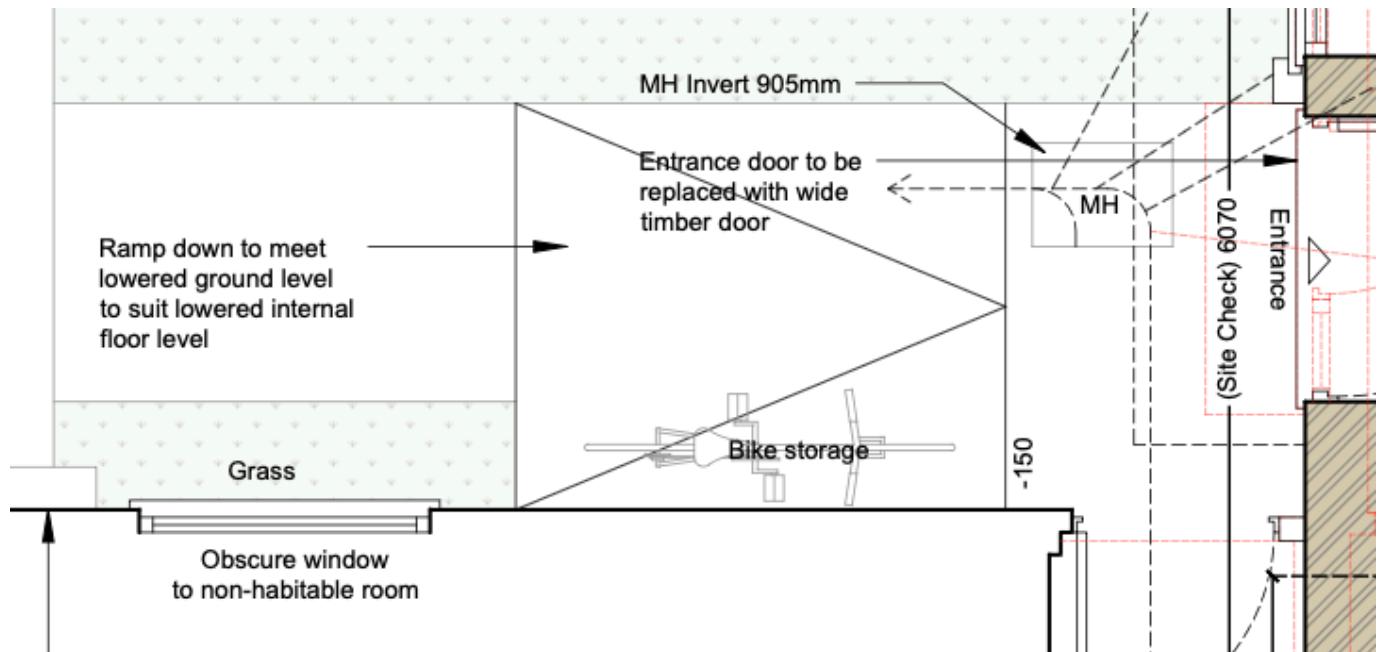

Detail from front elevation showing front door is at ground level.

