




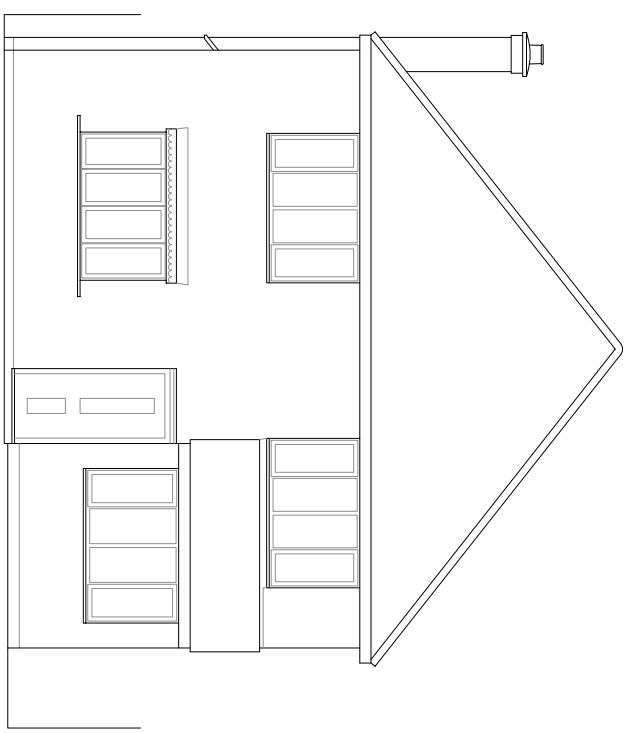


EXISTING FRONT ELEVATION

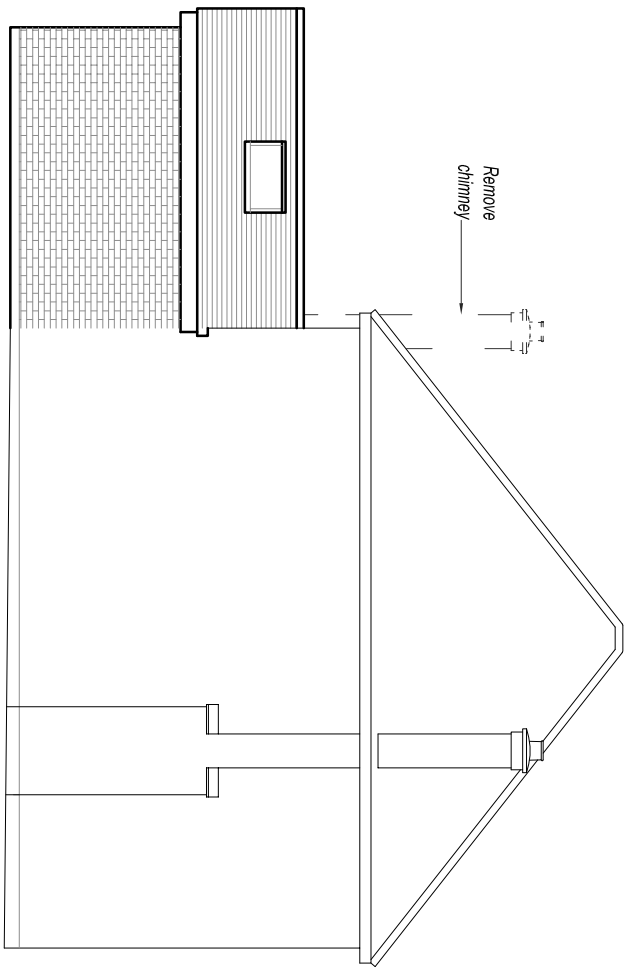


PROPOSED SIDE ELEVATION

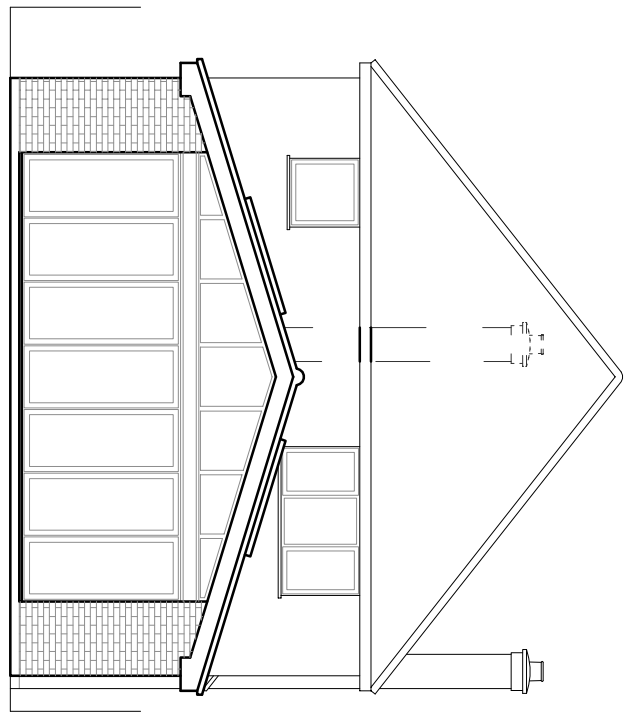


PROPOSED REAR ELEVATION

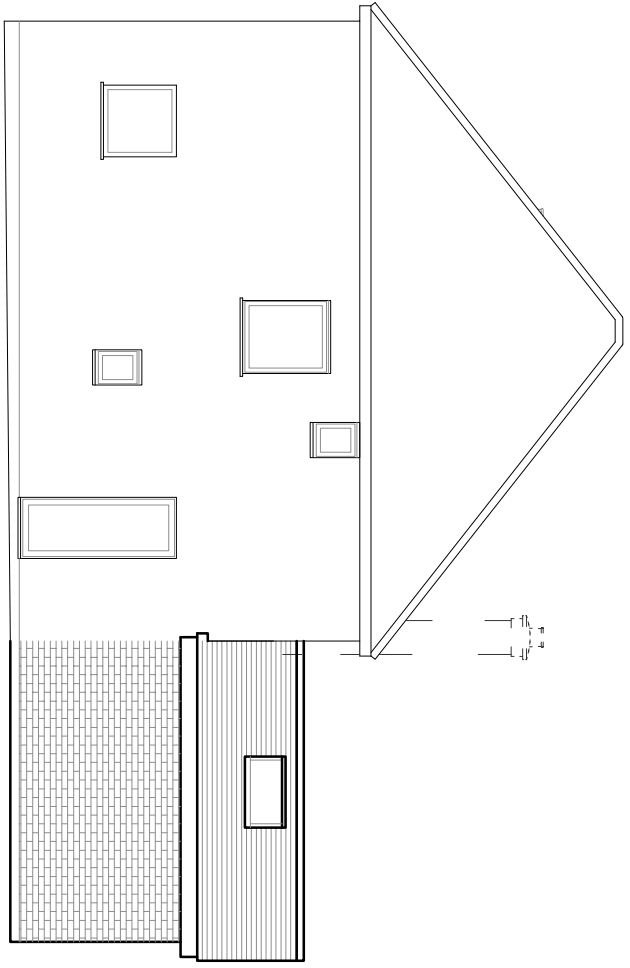

PROPOSED SIDE ELEVATION

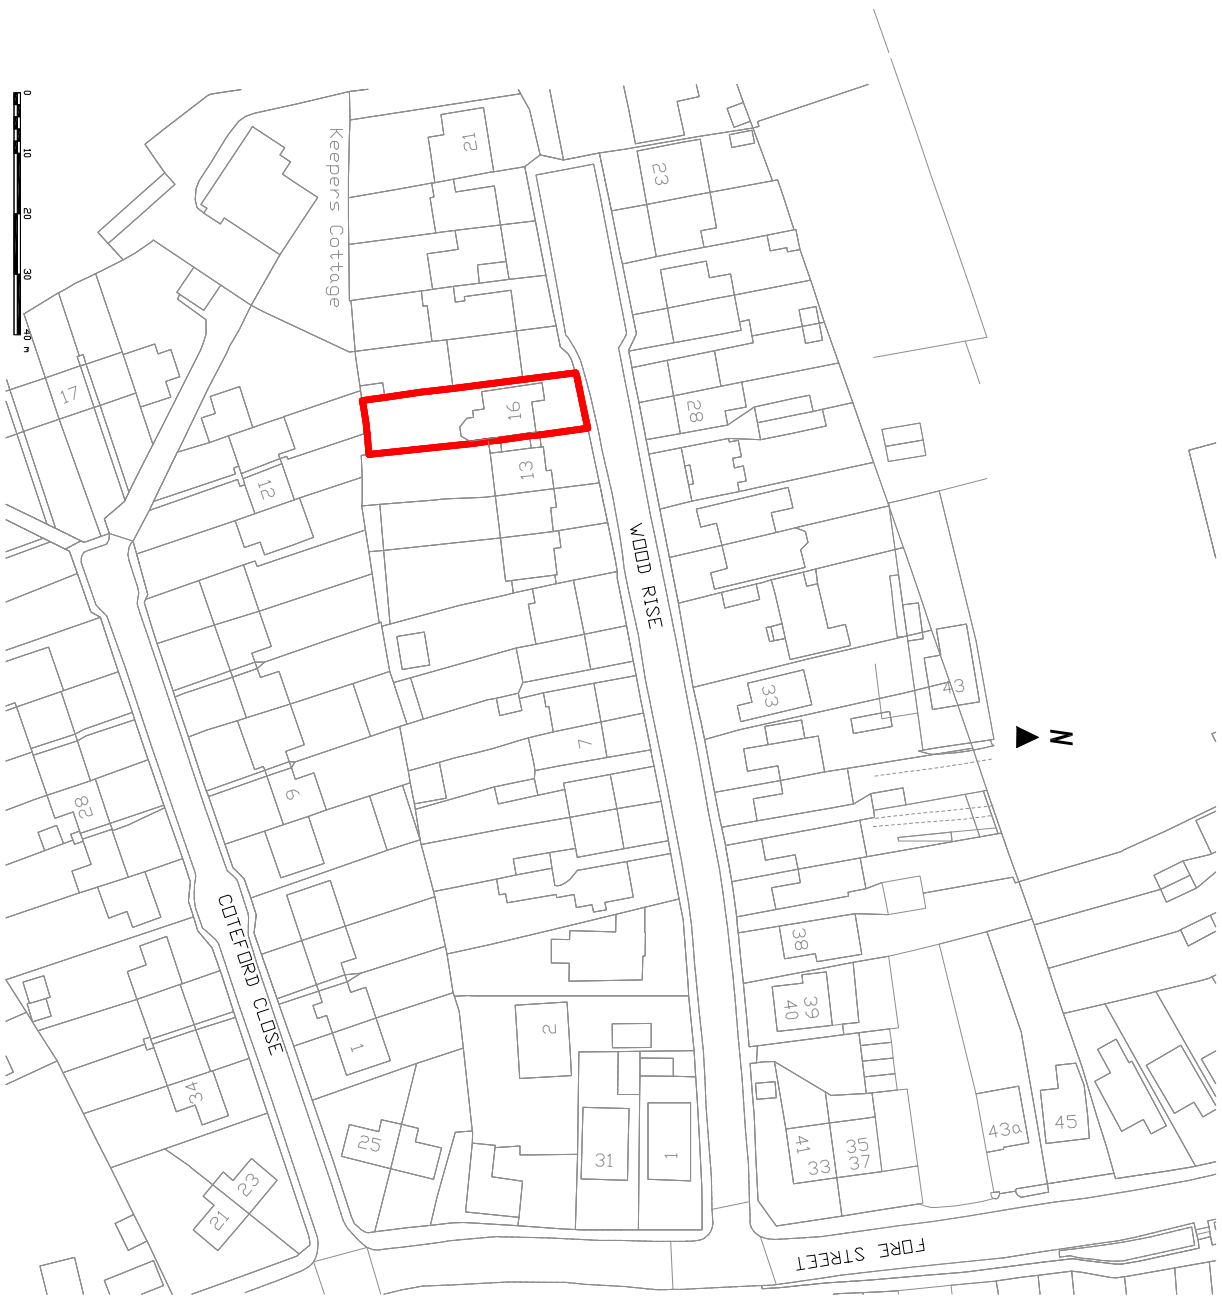


LOCATION PLAN (1-1250)

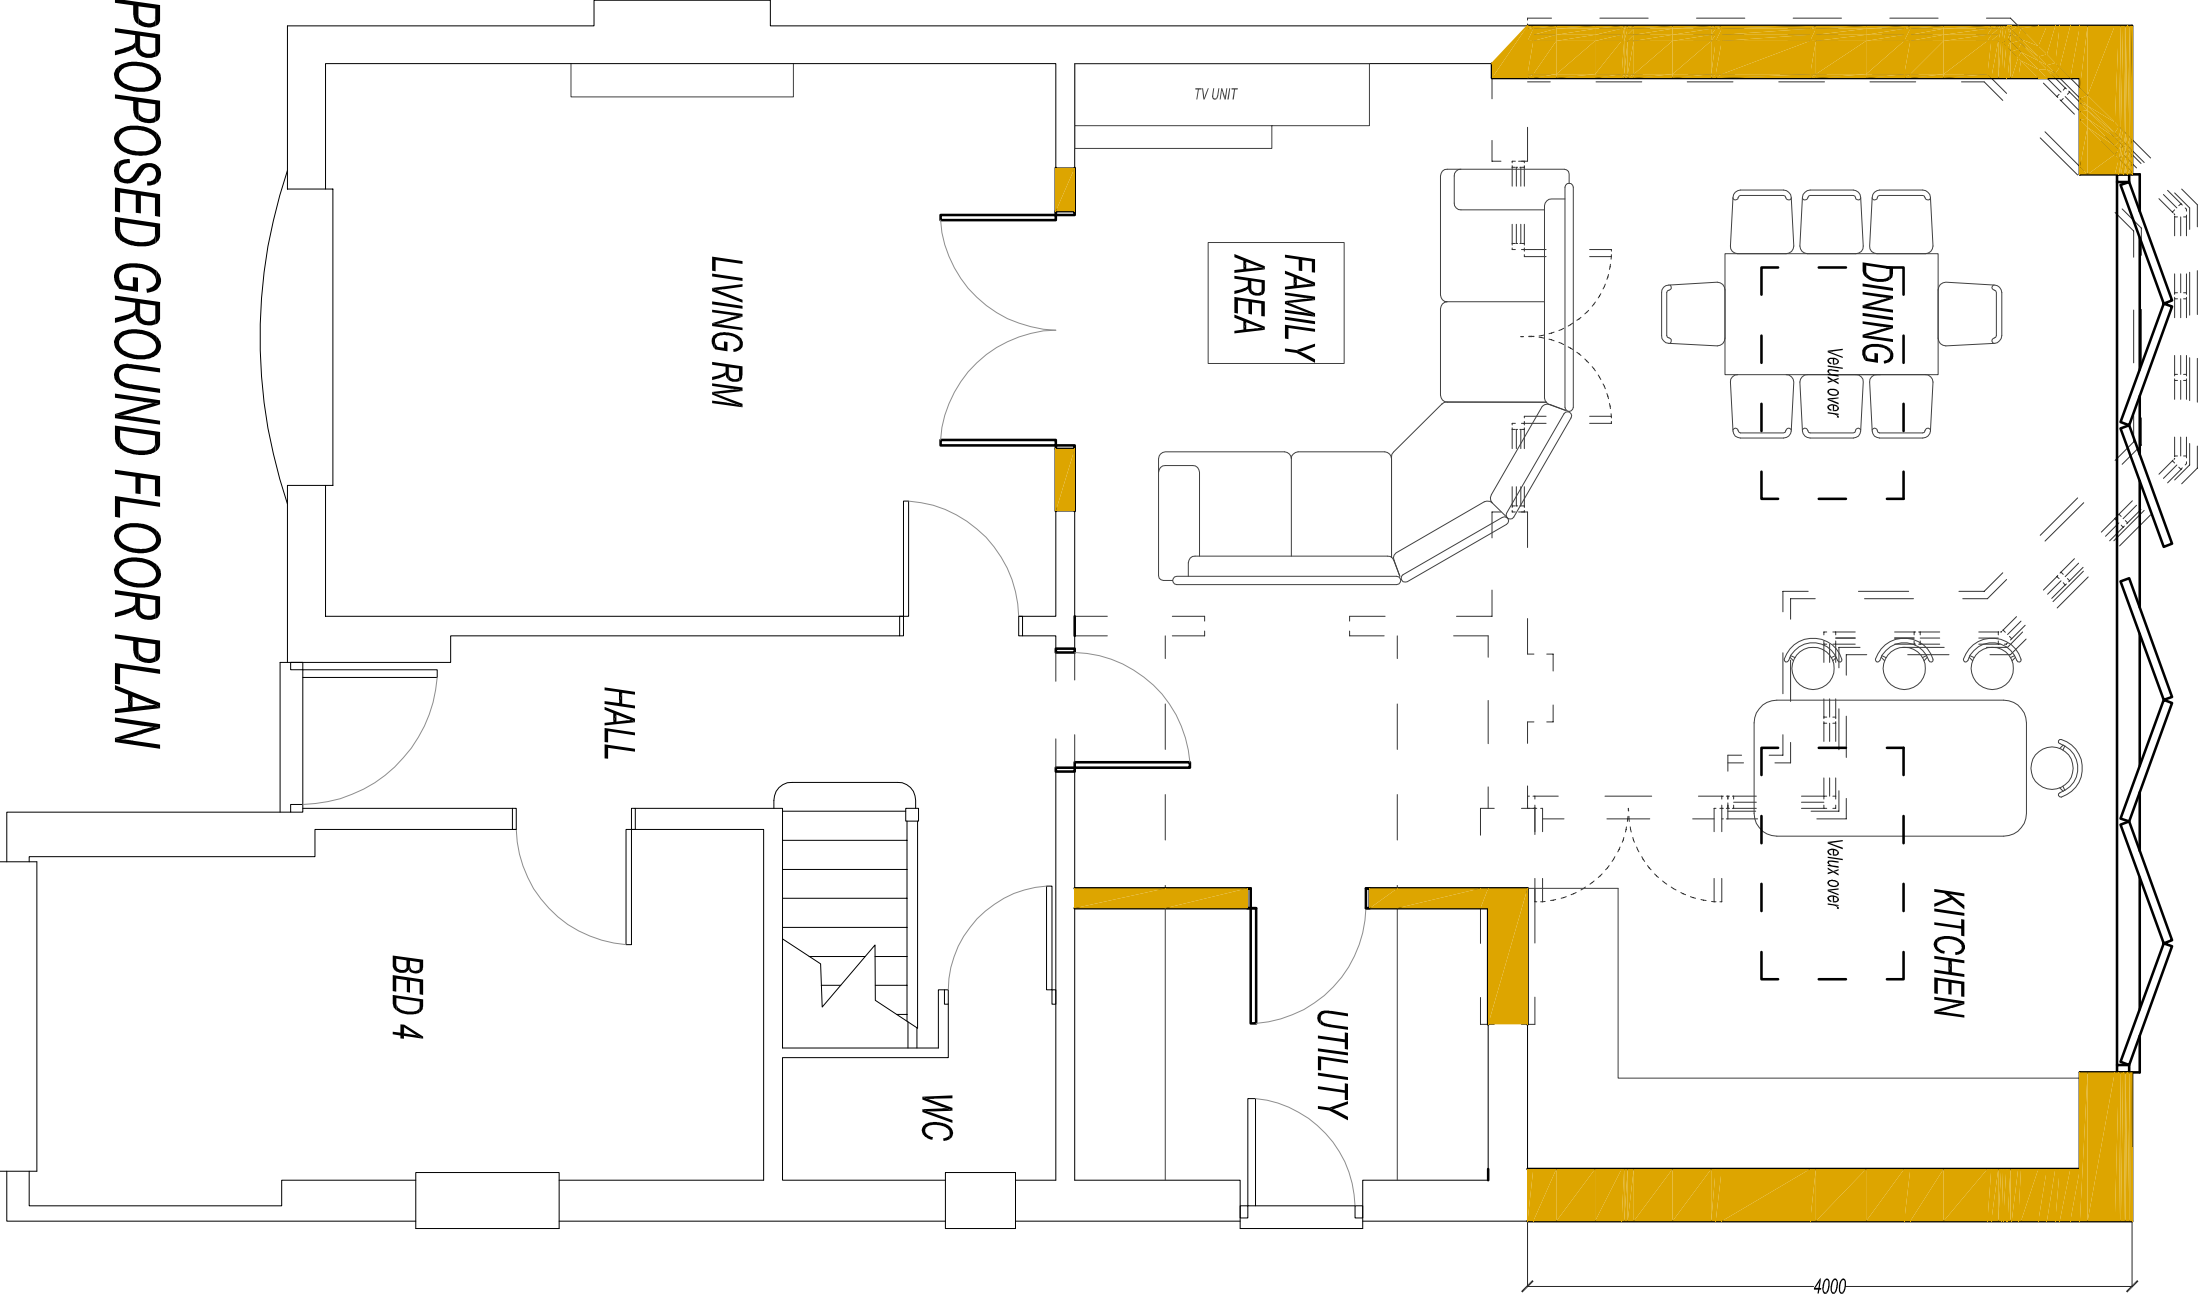


PROPOSED GROUND FLOOR PLAN



PROPOSED FIRST FLOOR PLAN

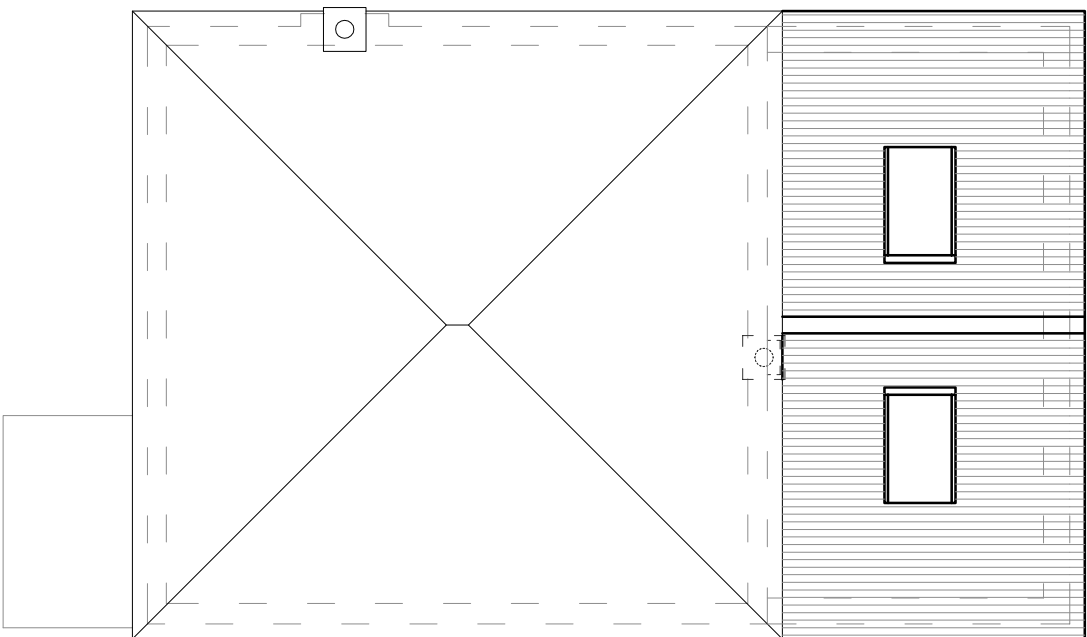

PROPOSED ROOF PLAN

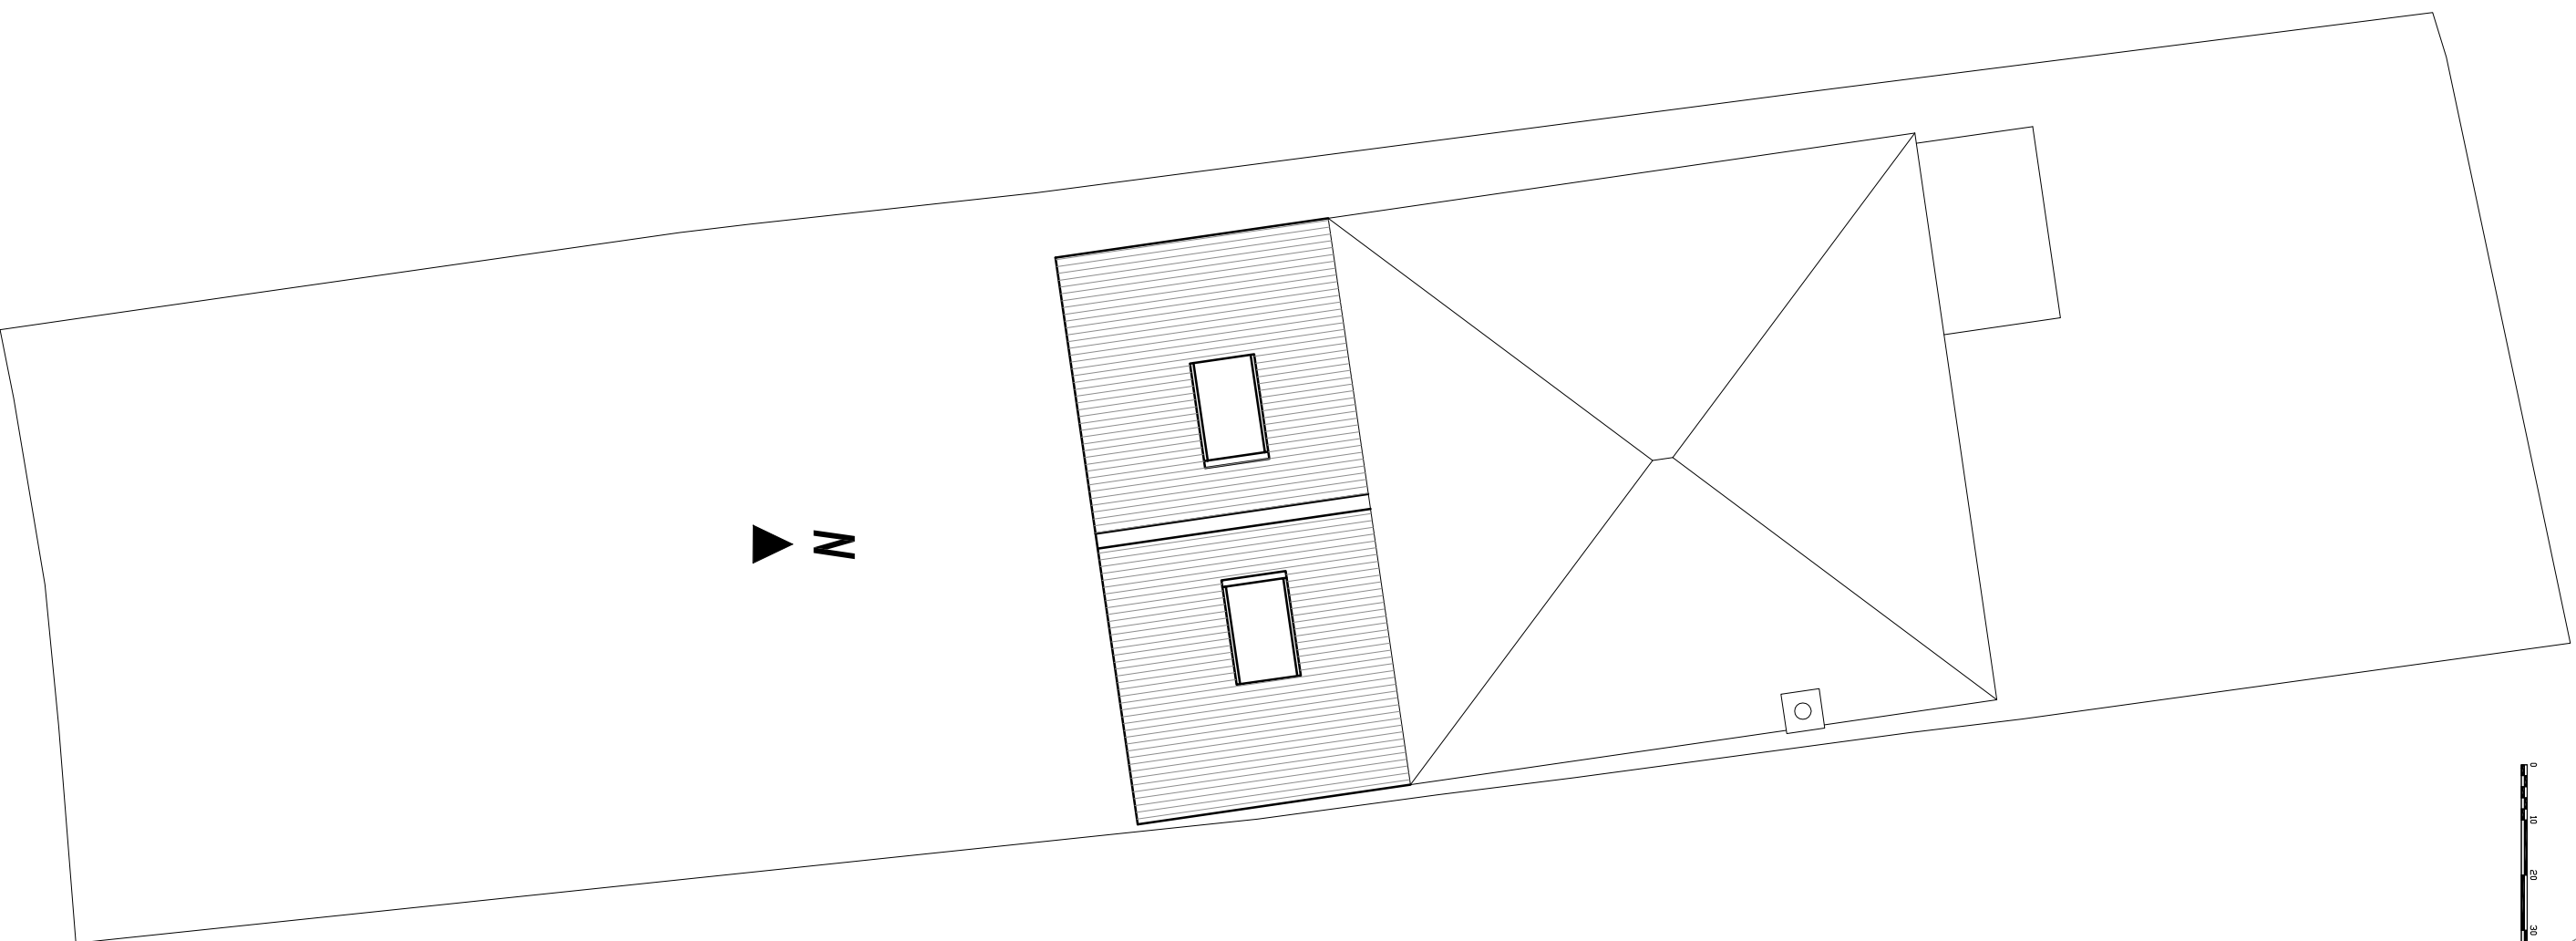

PROPOSED BLOCK PLAN
(1-100)



Andy LEVY DESIGN	
Mr. & Mrs. A. Enstone	
Rear extension & alterations at 16 Wood Rise Primer, HHS 210	
PROPOSED PLANS & ELEVATIONS	
DATE: 01/24	BY: J. P. Johnson reduced by 50mm
DATE: Jan 2025	BY: J. P. Johnson reduced by 50mm