



1 EXISTING FRONT ELEVATION
1:50 @ A1, 1:100 @ A3



2 EXISTING REAR ELEVATION
1:50 @ A1, 1:100 @ A3



3 EXISTING SIDE / WEST ELEVATION
1:50 @ A1, 1:100 @ A3



4 EXISTING SIDE / EAST ELEVATION ALONG THE RIDGEWAY
1:50 @ A1, 1:100 @ A3

NOTES


SCALING FOR PLANNING PURPOSES ONLY.

ALL DIMENSIONS AND LEVELS TO BE CHECKED ON SITE.

WORK TO BE CARRIED OUT IN ACCORDANCE WITH BYE-LAWS AND REGULATIONS OF LOCAL AUTHORITIES AND STATUTORY UNDERTAKERS.

THIS DRAWING MAY INCORPORATE INFORMATION FROM OTHER PROFESSIONALS. WE CANNOT ACCEPT RESPONSIBILITY FOR THE INTEGRITY AND ACCURACY OF SUCH INFORMATION.
DRAWINGS, SPECIFICATIONS AND SCHEDULES ARE TO BE READ IN CONJUNCTION WITH ALL RELEVANT ARCHITECTS AND CONSULTANTS DRAWINGS AND SPECIFICATIONS.

PRINT PDF OF THE DWG IN ACTUAL SIZE.

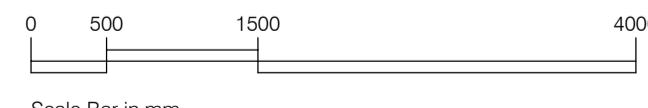

Materials Key

1. Brickwork - Red brick in stretcher bond
2. UPVC Windows, Doors & Conservatory
3. Timber Cladding - white painted finish
4. Green Clay Roof tiles
5. Timber fencing to boundary
6. Render - White & Painted Brickwork (White)

REV	NOTES	DATE	BY	STATUS	
				PLANNING	PROJECT
-	PRE PLANNING - FIRST ISSUE	23.06.2023	DF		
-	PLANNING	07.10.2023	DF		
				24 OLD HATCH MANOR	RUISLIP
					TITLE
				EXISTING ELEVATIONS	
				SCALE AT A1: 1:50	SCALE AT A3: 1:100
				DWG NUM	OHM24_E03
				REV	-