


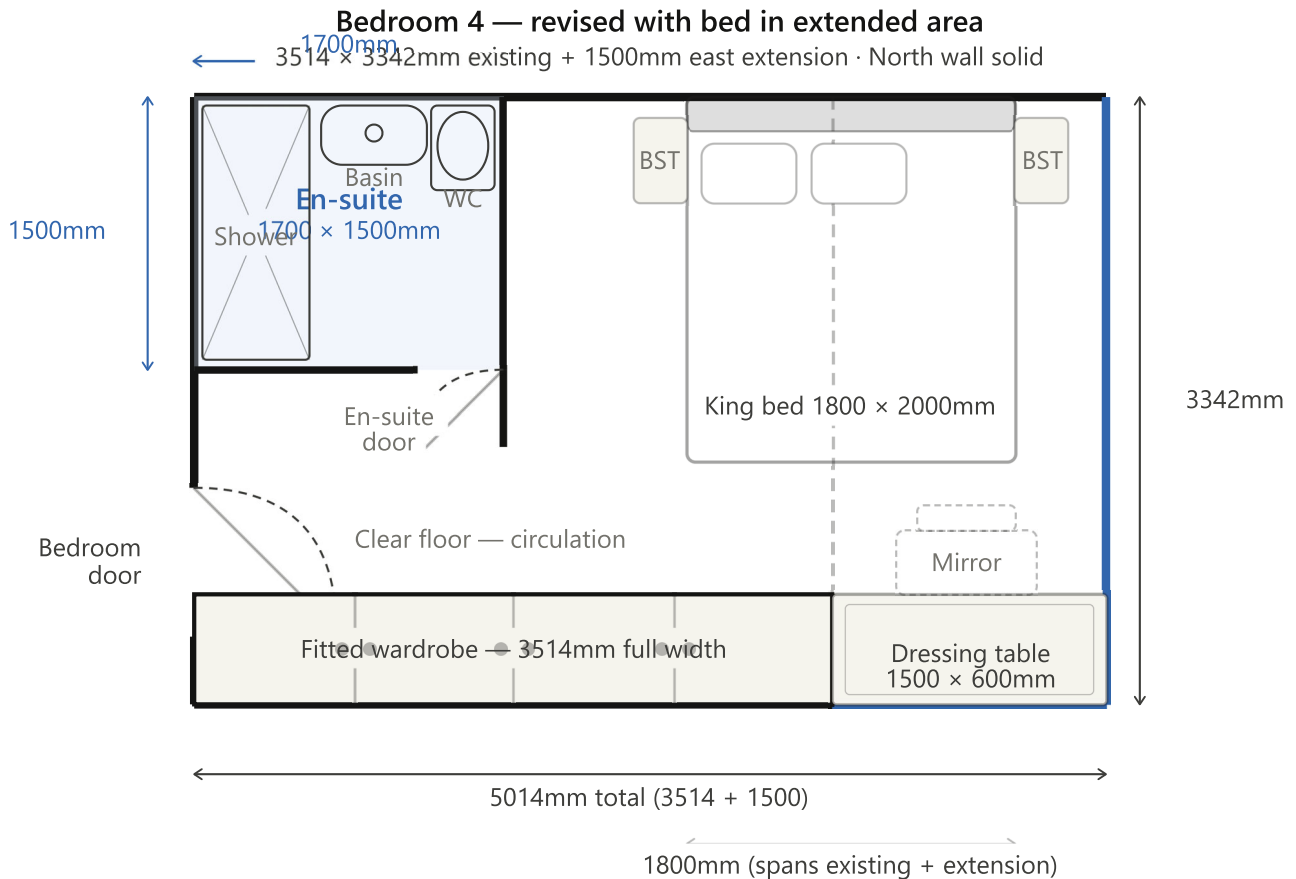

N = top (solid wall, no windows) · W = left (en-suite + door) · S = bottom (wardrobe + dressing table) · E = right

Existing room    New extension    En-suite

Bed straddles existing east wall — headboard to foot: ~2000mm · Wardrobe + dressing table flush along south wall