



QS NORTH

Topographical Abbreviations

A/R	Assumed Route	MCR	Marker
BH	Borehole	MT	Mercury Telecom Cover
BOL	Bolton	OHC	Overhead Cable
BT	British Telecom Cover	OHP	Overhead Pipe
BW	Barbed Wire Fence	OSBM	Ordnance Survey Bench Mark
BWV	Brickwork	PB	Post Box
CATV	Cable TV Cover	POM	Permanent Ground Marker
CB	Close Boarded Fence	PR	Post & Rail Fence
CCTV	Closed Circuit TV	PW	Post & Wire Fence
CHK	Chainlink Fence	PM	Post & Wire Mesh Fence
CHPL	Chestnut Paling Fence	RC	Rodding Eye
CL	Cover Level	RS	Road Sign
CM	Cable Marker	RN	Road Name
CP	Catch Pit	RSP	Rain Water Pipe
CPL	Catch Pit Base Level	RW	Retaining Wall
DA	Diameter	RS	Road Sign
DK	Drop Kerb	SAP	Sapling
DP	Down Pipe	SC	Stop Cock
EJB	Electricity Junction Box	SPR	Spread
EL	Electricity Cover	STA	Traverse Station
EP	Electricity Pole	SV	Stop Valve
EX	Earthing Rod	SYP	Soil Vent Pipe
FCL	Finished Ceiling Level	SW	Storm Water
FI	Fire Hydrant	TB	Telephone Box
FIS	Feed Into Ground	TBM	Taken From Records
FW	Foul Water	TFR	Temporary Bench Mark
GU	Gully	TJB	Telephone Junction Box
GV	Gas Valve	TPT	Trap Pit
H	Height	TL	Traffic Light
IC	Inspection Cover	TP	Telephone Pole
IL	Invert Level	UTL	Unable To Lift
IR	Iron Rolling Fence	UTT	Unable To Trace
LO	Litter Bin	VP	Vent Pipe
LC	Lamp Column	WKH	Water Key Hole
LP	Lamp Post	WM	Water Meter
MH	Manhole	WV	Water Valve


Notes

The survey has been orientated to Ordnance Survey (OS) National Grid (OSGB36) using Industry Standard Network RTK GPS equipment utilising the OS Active Network (OS Net). A true OSGB36 coordinate has been established on site using the OSN15 (transformation) & OSGB15 (geoid) models. The survey detail has been correlated to this point and a further one (or more) OSGB36 points established to produce a true OS bearing for angle orientation. Scale factor 1.0 has been applied therefore the survey coordinates are shown on a pseudo OS grid. All levels are in metres unless otherwise specified. All heights are in millimetres unless otherwise specified.

5	-	-	-	-
4	-	-	-	-
3	-	-	-	-
2	-	-	-	-
1	-	-	-	-
0	-	-	-	-
1	AG	First Complete Issue		15/05/2026
Prelim	-	Preliminary - Not Complete		-

Rev	Svyr	QA Check	Description	Date
-----	------	----------	-------------	------

© Copyright Warner Surveys Drawn in BricsCAD – www.bricsys.com part of www.hesagm.com

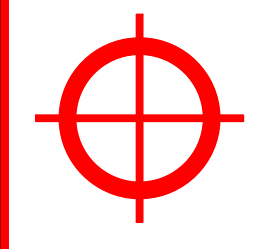

WARNER SURVEYS
Land and Engineering Surveying Since 1979
BIRMINGHAM BRISTOL LONDON READING

www.warnersurveys.com
contact@warnersurveys.com
0118 930 3314



SURVEYED	AM	
DRAWN	WS	Martin Arnold
SCALE	1:200	

West Drayton Estate

BUILDING OUTLINE SURVEY
WITH ELEVATION LOCATIONS

JOB No	DRAWING NUMBER
LT/226/0019	LT/226/0019/P/0001
A0 Sheet - 1,189mm X 841mm	

