





EXISTING WALLS
WALLS TO BE REMOVED
NEW WALLS

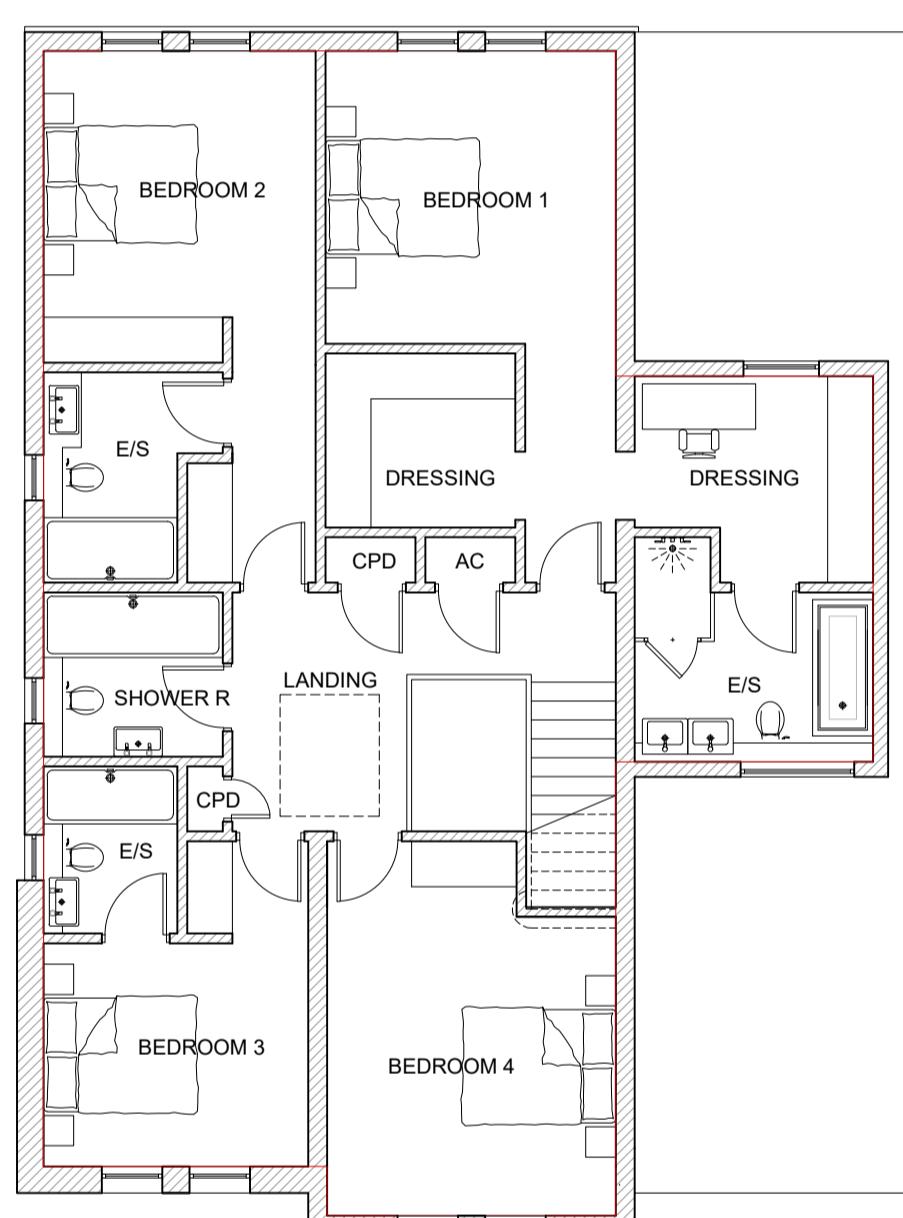

FIRST FLOOR PLAN

FIRST FLOOR GIA - 131m² (1,410ft²)

GROUND FLOOR PLAN
GROUND FLOOR GIA - 164.8m² (1,774ft²)
TOTAL GIA - 295.8m² (3,184ft²)

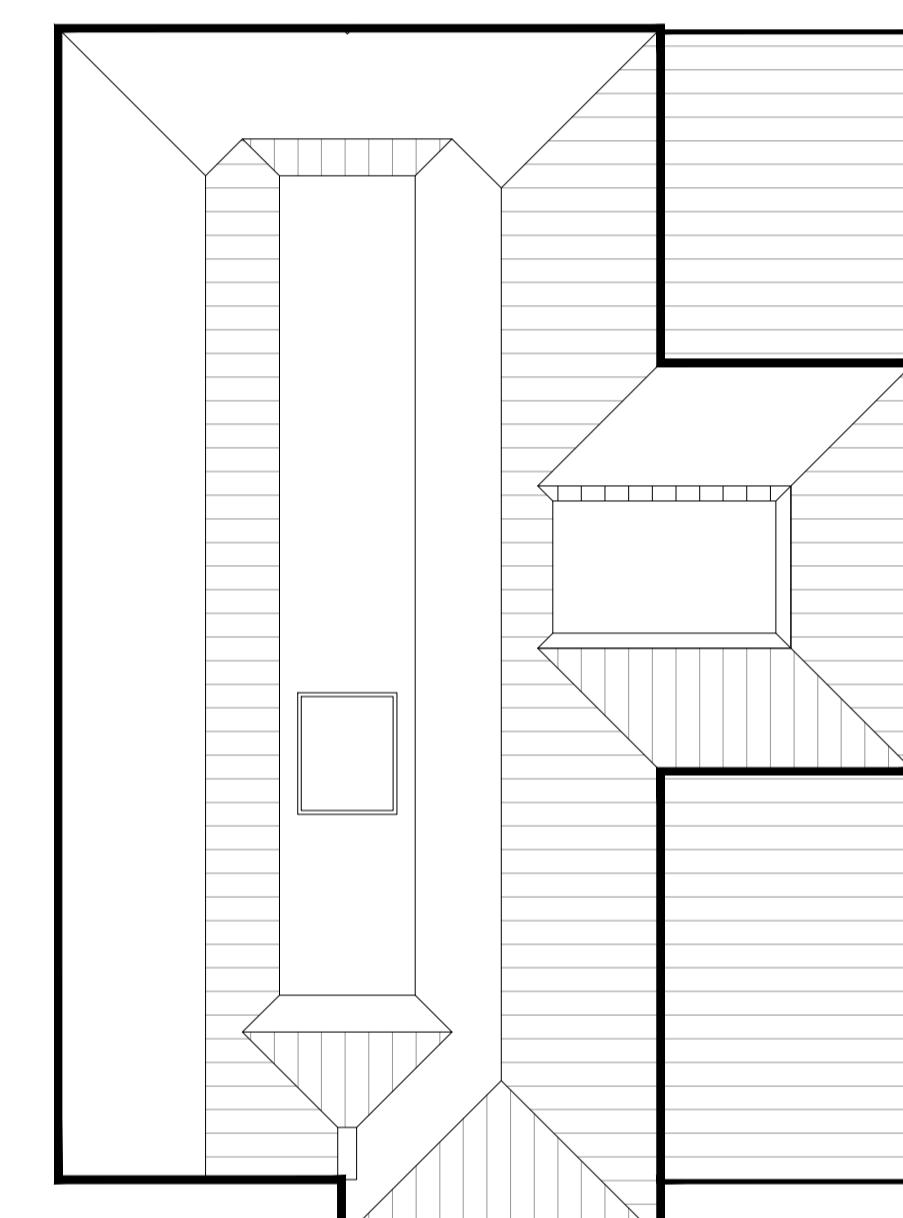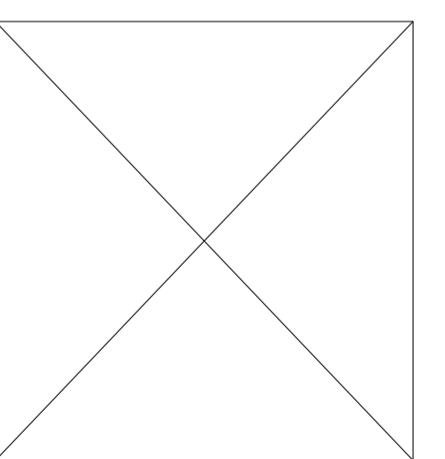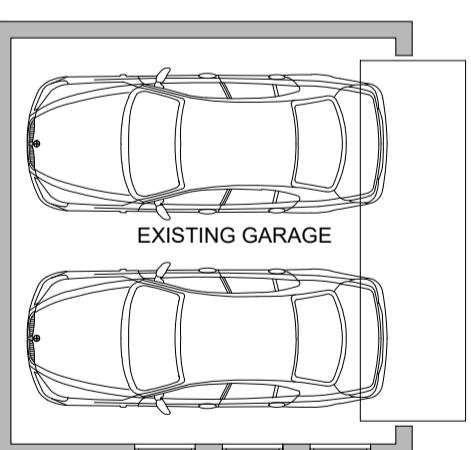

ROOF PLAN

Rev. Date Detail
Status
PLANNING



ASCOT DESIGN
Timeless architecture

Ascot Design Ltd, Ascot Manor, Ascot Park, Ascot, Berkshire, SL5 7DD
Tel: 01344 299330 Fax: 01344 299331 Email: info@ascotdesign.com
www.ascotdesign.com

Client
MR & MRS LALL

Project Title
30 THE DRIVE, ICKENHAM, UB10 8AF

Drawing Title
FLOOR PLANS

Scale 1-100@A1 Date JUL'23 Drawn CWH

Drawing No. **23-J4284-02**

Rev. The copyright in this document and design is confidential to and
the property of Ascot Design Limited