




EXISTING GROUND FLOOR PLAN 1:100

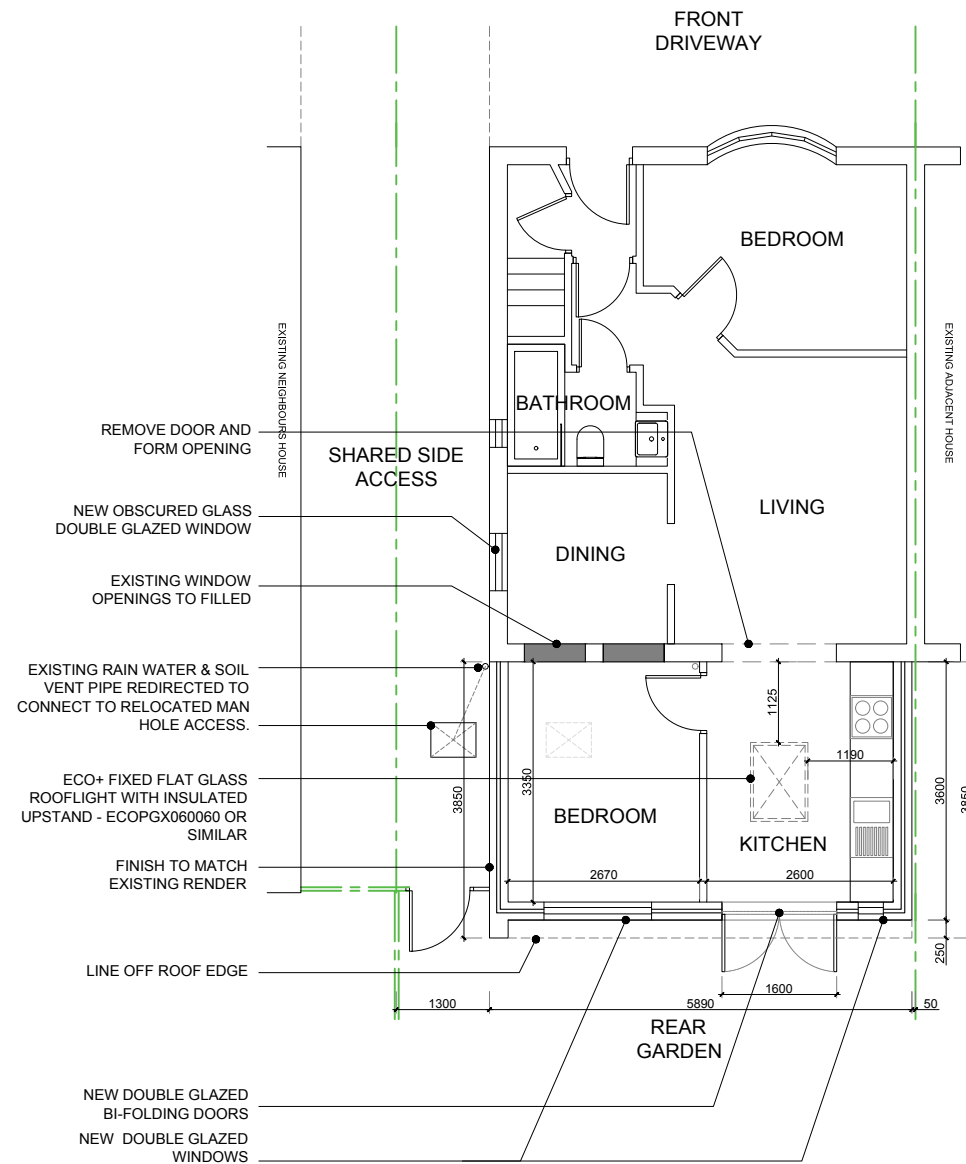

PROPOSED GROUND FLOOR PLAN 1:100

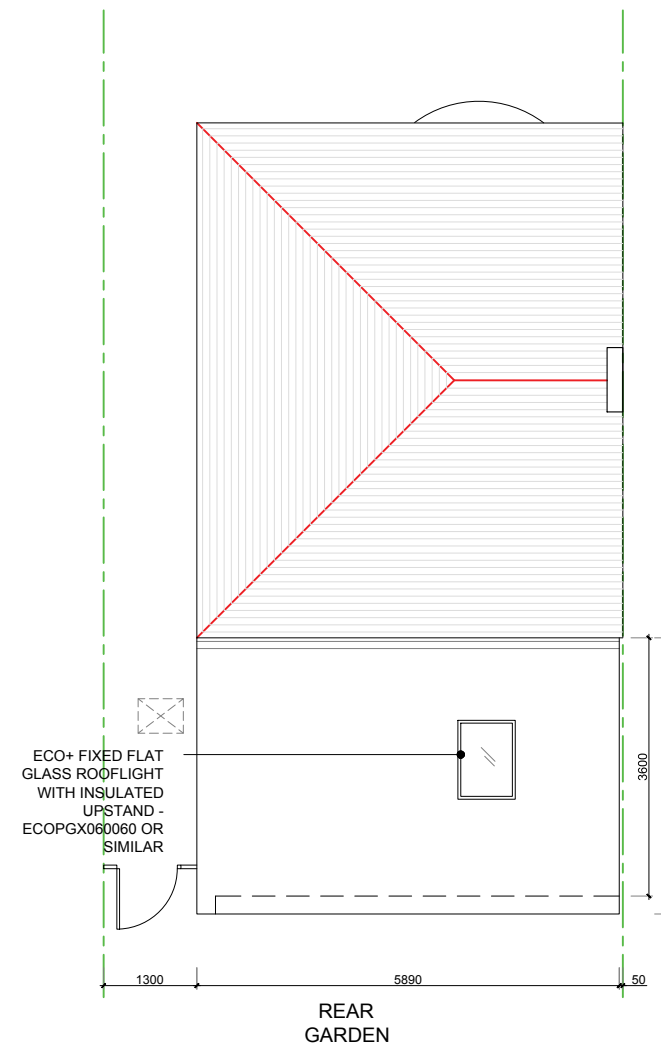

PROPOSED ROOF PLAN 1:100

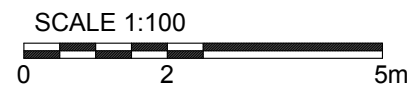

0 1000 2000 3000 4000 5000

SCALE BAR IN mm

DO NOT SCALE ANY DIMENSIONS OFF THIS DRAWING. THE CONTRACTOR IS RESPONSIBLE FOR CHECKING THAT THERE IS NO CONFLICT BETWEEN ACTUAL BUILDING DIMENSIONS AND DRAWING DIMENSIONS. PLANS DRAWN FROM MEASURED SURVEY

IN THE EVENT OF DISCREPANCIES BETWEEN THIS DRAWING AND SUBCONTRACTOR'S APPROVED WORKING DRAWINGS FOR RELEVANT BUILDING COMPONENTS, THE SUBCONTRACTOR'S DRAWING SHALL TAKE PRECEDENCE. ALL DIMENSIONS ARE IN MILLIMETERS UNLESS OTHERWISE STATED.

YORK AVENUE

7

A 08.12.20 MINOR COMMENTS

No. Date Issue Notes

Project Title
7 YORK AVENUE, HAYES
UB3 2TN

Sheet Title
EXISTING & PROPOSED
GENERAL ARRANGEMENT

Client
MISS. NADIA CHOPRA

Drawn By
LB

Scale
1:100 @ A3

Reviewed By

Sheet No.

Date
08.12.20

Drawing No.
20/YA07/004

Sht-1
of