


NESTLES AVENUE

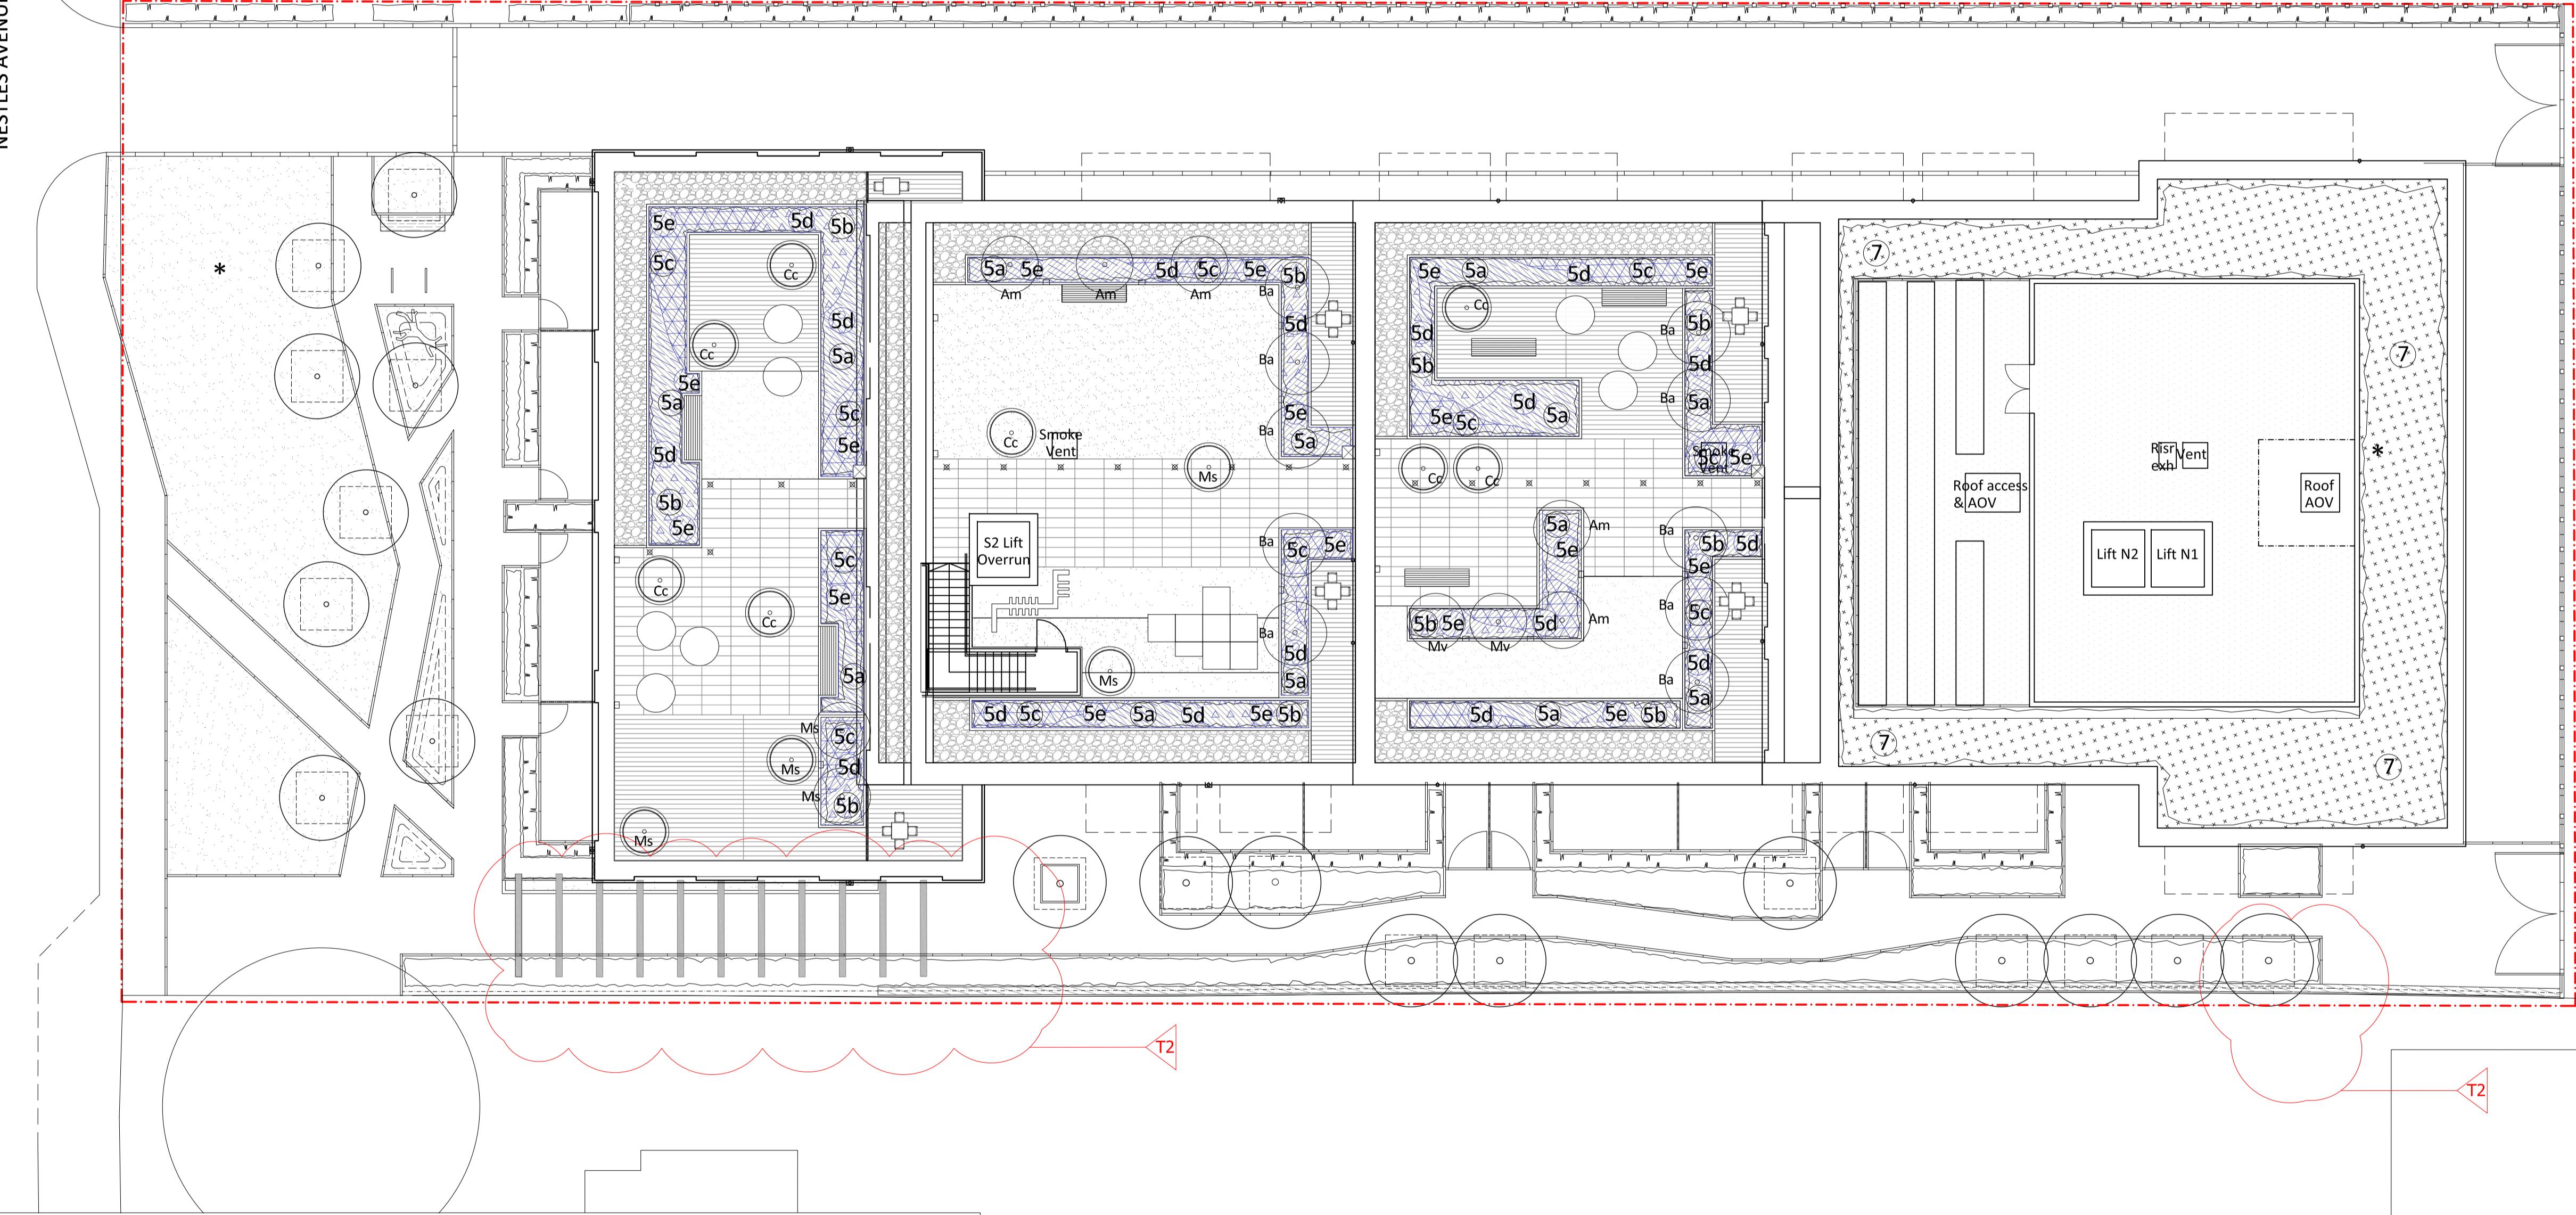

Proposed Planting Schedule

Group 5. Planting area - Terrace Planting (Total Area = 114m²)

Containerised stock to be planted at the appropriate time according to the construction programme. All plants to be sourced at 3 litre pot sizes from one single supplier to ensure consistency and planted at a density of 8 no. per m² (min.). All plants to be stored in an upright position & only delivered to site when planting is ready to proceed & soil has been prepared. Stock to be kept moist & protected from the wind - Once planted, all areas to be covered in bark mulch to 50mm depth (Total Mulch Volume = 5.65m³)

Location	Species	Common Name	Supply size (litre)	Height (cm)	Density	Form	No. Required
5a	Salvia rosmarinus 'Rosea'	Rosemary 'Rosea'	3L container grown	50-100	8 no. per m ²	Bushy	300no.
5b	Salvia nemorosa 'Caradonna'	Balkan clary 'Caradonna'	3L container grown	10-50	8 no. per m ²	Bushy	184no.
5c	Lavandula angustifolia	English lavender	3L container grown	50-100	8 no. per m ²	Bushy	284no.
5d	Allium amethystinum 'Red Mohican'	Amethyst allium 'Red Mohican'	3L container grown	50-100	8 no. per m ²	Bushy	64no.
5e	Verbena bonariensis	Purple top	3L container grown	80	8 no. per m ²	Bushy	72no.

Trees

All containerised stock to be stored in an upright position & only delivered to site when planting is ready to proceed & soil has been prepared. Stock to be kept moist & protected from the wind.

Location	Species	Common Name	Supply size	Height (cm)	Density	Form	No. Required
As shown - Cc	Cornus kousa var. chinensis	Chinese dogwood	12-14cm girth	335-396	As shown	Single-stem	8no.
As shown - Ba	Betula albosinensis 'China Ruby'	Chinese red birch	14-16cm girth	396-460	As shown	Multi-stem	10no.
As shown - Ms	Malus 'Snowcloud'	Crab apple 'Snowcloud'	12-14cm girth	335-396	As shown	Single stem	6no.
As shown - Am	Amelanchier canadensis	Service berry	-	250-300	As shown	Multi-stem	5no.
As shown - Mv	Magnolia virginiana	Snowy mespilus	14-16cm girth	396-460	As shown	Multi-stem	2no.

FORMER NESTLES FACTORY

GENERAL NOTES:

1. ALL DIMENSIONS AND LEVELS SHALL BE CHECKED ON SITE PRIOR TO CONSTRUCTION WORKS COMMENCING.
2. ALL LANDSCAPE DRAWINGS TO BE READ IN CONJUNCTION WITH ALL RELEVANT ARCHITECTS & ENGINEERS DRAWINGS AND SPECIFICATIONS.
3. ANY DISCREPANCY CONCERNING THE DRAWINGS SHOULD BE REFERRED TO LANDSCAPE ARCHITECT IMMEDIATELY.
4. ALL DIMENSIONS ARE IN MILLIMETERS UNLESS NOTED OTHERWISE.
5. ALL LEVELS ARE IN METERS.
6. EXISTING SERVICE ALIGNMENTS SHALL BE CHECKED ON SITE BY THE CONTRACTOR PRIOR TO CONSTRUCTION WORK COMMENCING.

Key

- Site boundary line
- Cornus kousa var. chinensis single-stem semi-mature tree 12-14cm girth at 3.3-4m height
- Betula albosinensis 'China Ruby' multi-stem semi-mature tree 14-16cm girth at 4-4.6m height
- Malus 'Snowcloud' single stem semi-mature tree 12-14cm girth at 3.3-4m height
- Amelanchier canadensis multi-stem semi-mature tree 2.5-3m height
- Magnolia virginiana multi-stem semi-mature tree 14-16cm girth at 4-4.6m height
- "Large Globe" pots by Urbs - 152 cm diameter and 83 height at 145 kg weight
- Group 5. Planting area - Terrace planting
- Group 7. Planting area - Biodiverse extensive green roof - Xero Flor XF118 wildflower blanket by Bauder or similar & approved

T2	23.02.23	Issued for tender	NP	MD
T1	12.12.22	Pavement realigned to new joints	KY	MD
TO	18.11.22	Issued for tender	KY	MD

Rev	Date	Description	Drawn	Checked

FOR TENDER

LT
STUDIO

Client: CHARLES EDWARDS

Project: 9 NESTLES AVENUE

Title: LANDSCAPE PLANTING PLAN - ROOF TERRACES

Designed:	MND	Drawn:	KY	Checked:	MND
Scale @ A1	1:125	Date:	OCT 2022	Approved:	MND
Drawing No.:	LTS_130(01)108	Revision:			T2