


## NOTES

1. All dimensions are to be checked on site prior to the commencement of work and any discrepancy is to be reported to the construction manager before construction.
2. All work is to comply with current Building Regulations and allied legislation.
3. All contractors and sub-contractors must ensure that they have the latest issue of this drawing and details before the commencement of work on site.
4. All materials are to be used and installed in strict compliance with the relevant manufacturers instructions and recommendations.
5. All works on site, managed and implemented as a result of the designs indicated on this drawing, are to be given full consideration for compliance with the Health and Safety CDM Regulations in respect of design and implementation on site and no works are to be undertaken if it is considered that compliance with the Building Regulations cannot be achieved.
6. All dimensions shown in millimetres.
7. Footprint of buildings shown at 1.0m above ground level.

## LEGEND

Extent of proposed building 

Existing structures to be demolished 

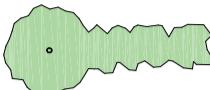Existing trees & planting to remain 


Root protection area (RPA) 

Fixed tree protective fencing as per GHA tree report 

Proposed ground protection 

## LEGEND

- Refuse skip
- Approved dwelling
- Existing structure to be demolished
- Fixed tree protective fencing
- 1m scaffold framework
- Site office and welfare
- WC facilities
- Site personnel and visitor parking
- Materials storage compound
  - HW - heavy weight
  - LW - light weight
- Onsite vehicle movement area
- Distribution of materials by crane
- High pressure extendable water hose for wheel washing
- Secure site access gates
- Site hoarding

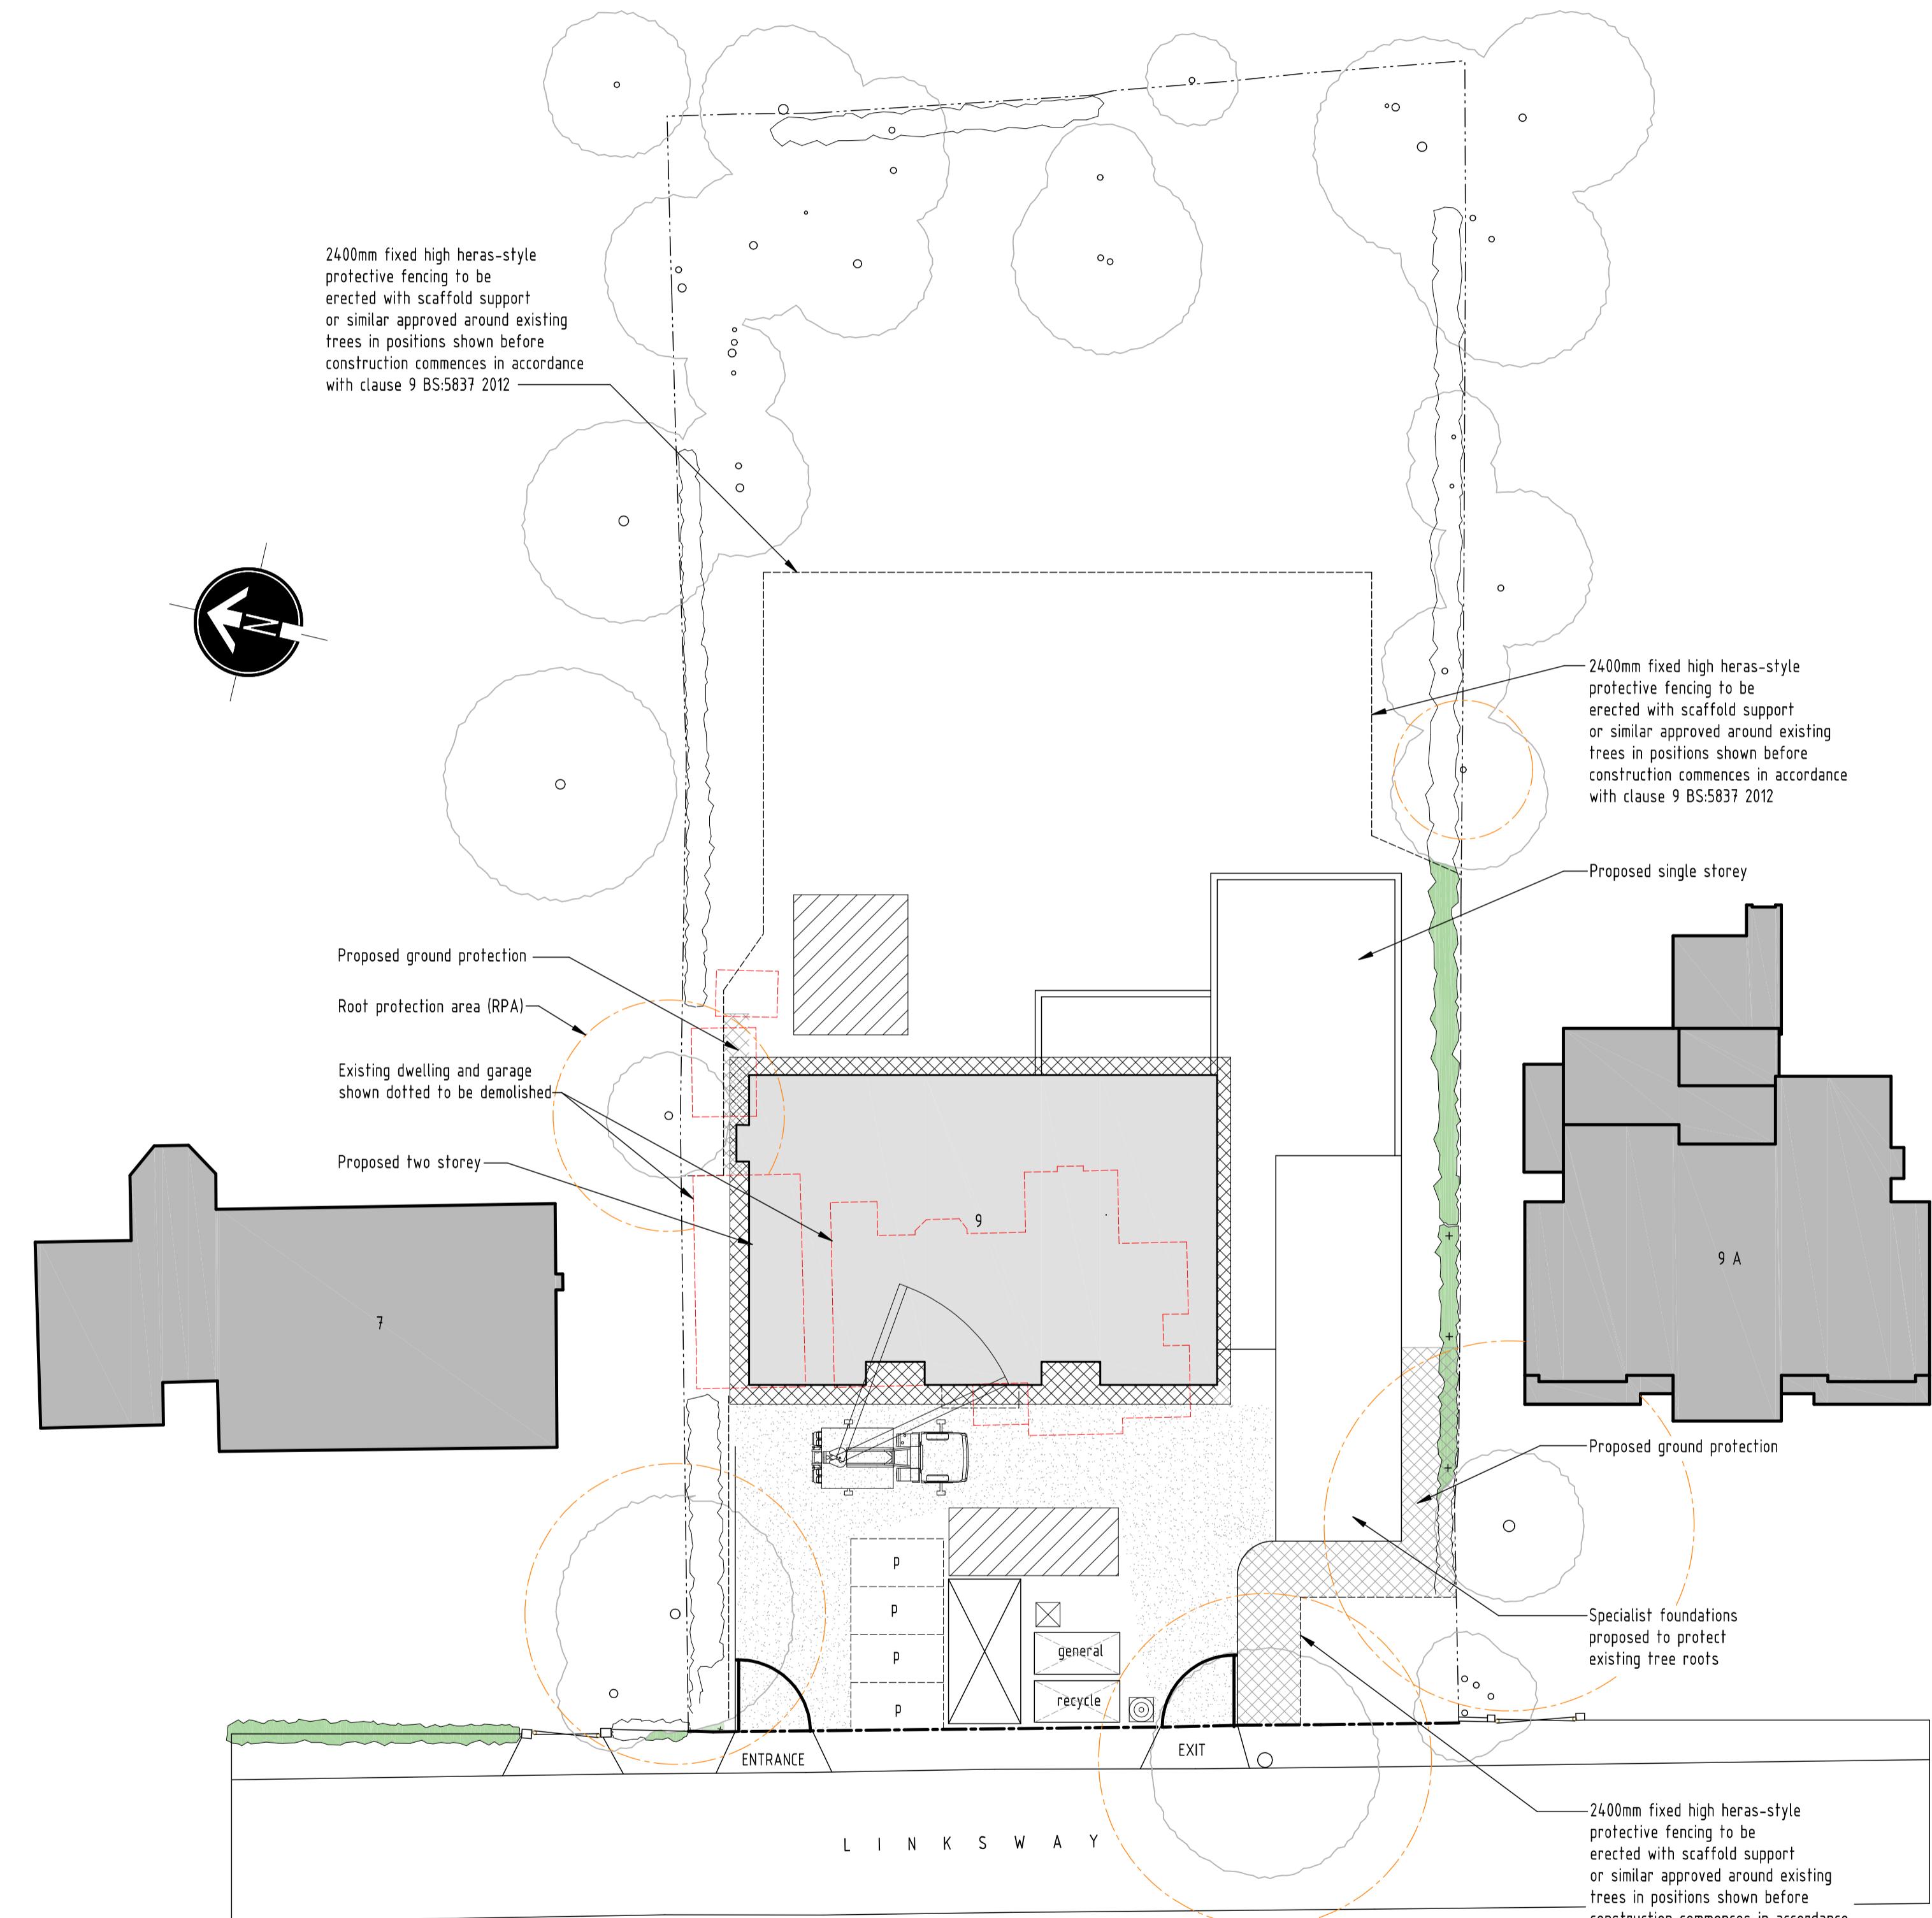

## SITE LAYOUT PLAN - SCALE 1:250

**TREE AND GROUND PROTECTION DETAILS TO BE READ  
IN CONJUNCTION WITH GHA ARBORICULTURAL REPORT**

### SCALE BAR (m)

0 5 10 15 20

A	27-03-2024	Proposed single storey amended
rev:	date:	description:
scale:	1 : 250	A1
drawing no:	1363 / P / 10 A	drawn: AT
drawing:	PLANNING PROPOSALS, SITE WORKS PLAN	
project:	LAND AT 9 LINKSWAY, NORTHWOOD, MIDDLESEX, HA6 2XA	
client:	DDA	

DDA

DUSEK DESIGN ASSOCIATES LTD  
ARCHITECTURE + PLANNING

01895 831 103  
info@dusek.co.uk  
www.dusek.co.uk

11. **What is the primary purpose of the *Journal of Clinical Endocrinology and Metabolism*?**

history: Tuesday, 9 April, 2024 12:43:35