


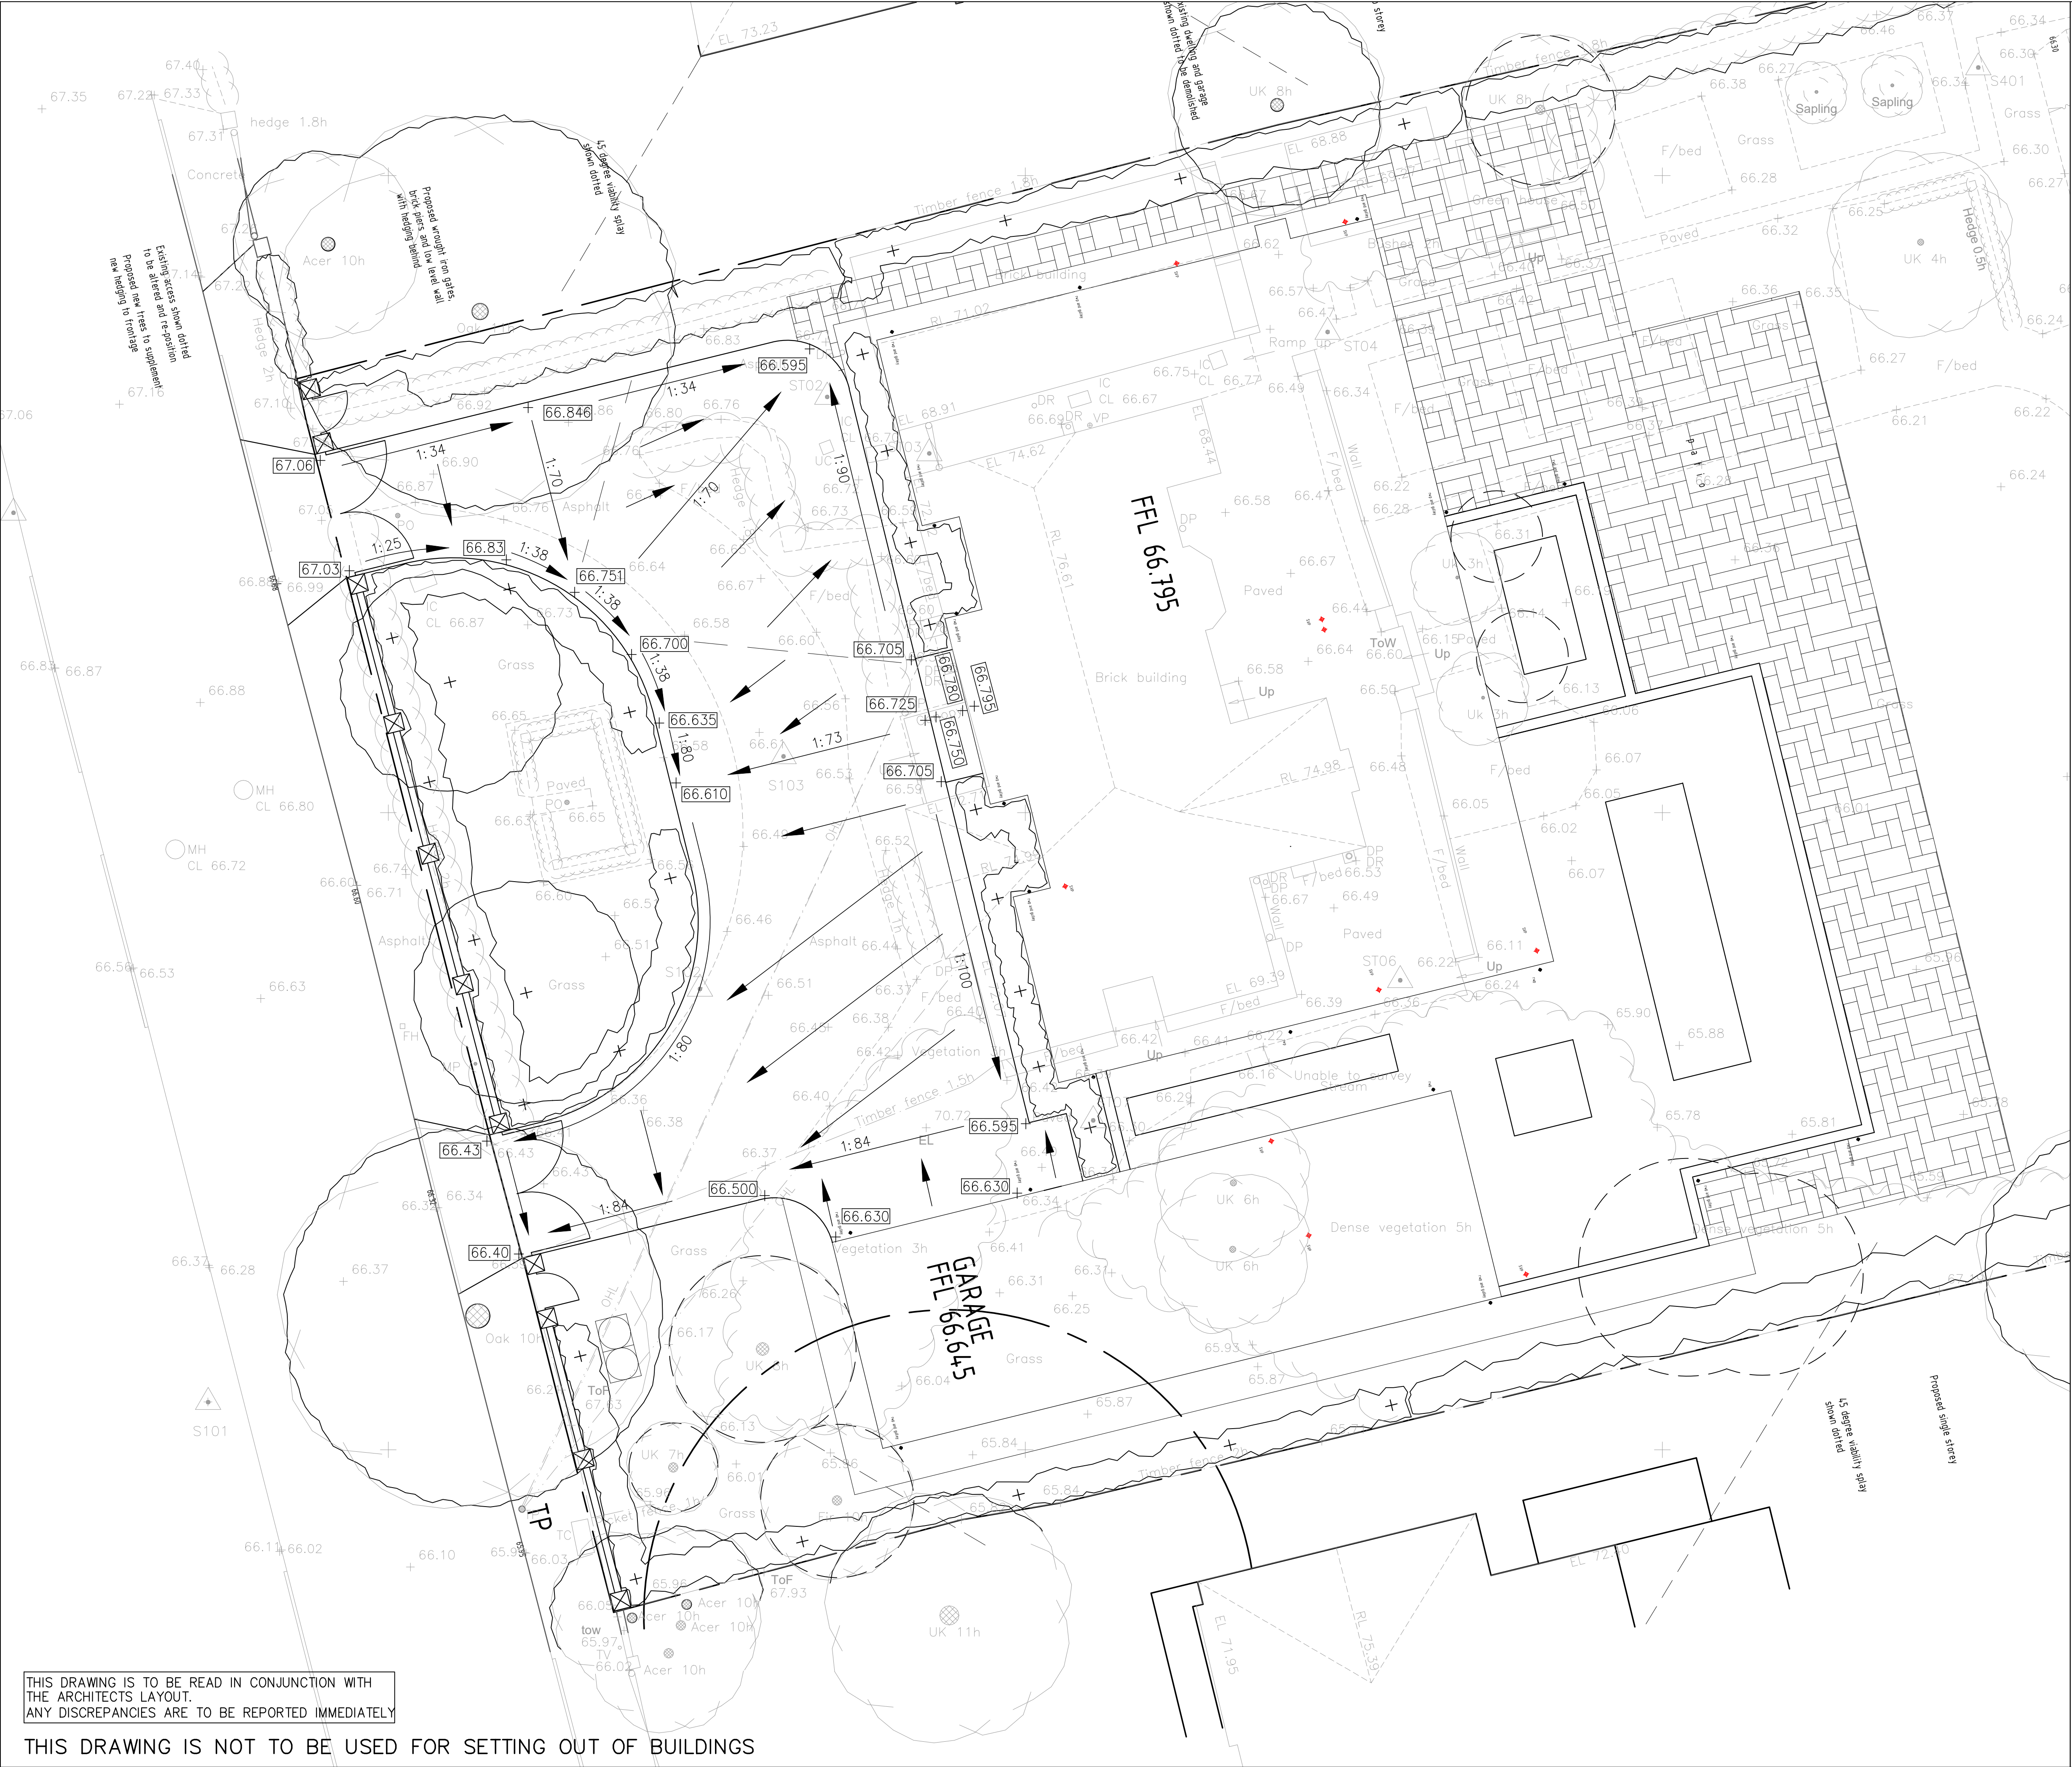

KEY:

+ 66.846 Indicates proposed finished level

1:34 Indicates direction of fall and proposed gradients

FFL 66.795 Indicates proposed finished floor level

THIS DRAWING IS TO BE READ IN CONJUNCTION WITH THE ARCHITECTS LAYOUT.
ANY DISCREPANCIES ARE TO BE REPORTED IMMEDIATELY

THIS DRAWING IS NOT TO BE USED FOR SETTING OUT OF BUILDINGS

D.J.Barton Associates CIVIL & STRUCTURAL ENGINEERING CONSULTANTS Tel: Kelvedon (01376) 573247 Email: djbarton@btinternet.com		
Client DDA		
Job PROPOSED REDEVELOPMENT 9 LINKSWAY, NORTHWOOD MIDDLESEX, HA6 2XA		
Title FINISHED LEVELS LAYOUT		
Scale 1 IN 100	Drg. No. 2379/E/2	Rev.
Date MAY 2022		