


Main Entrance Door

WEST ELEVATION

PLAIN RENDER PAINTED LIGHT BEIGE
EXISTING PEBBLEDASH RETAINED

SCALE:

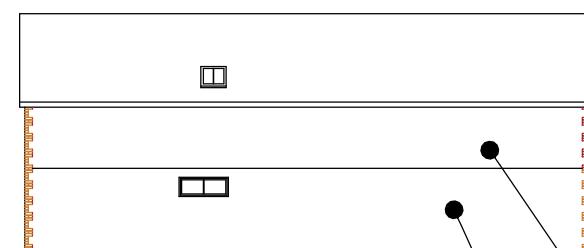

EAST ELEVATION

PLAIN RENDER PAINTED LIGHT BEIGE
EXISTING PEBBLEDASH RETAINED

SCALE:



Notes:
East and west elevations of nos. 12 & 14 are identical in design and scale EXCEPT from bathroom windows.

All Windows and Doors:
70mm 5-chamber uPVC white to 2023 Building Regulations

North Elevation 1st Floor Windows:
Opaque Glass on lower portion as shown.

Title:
PROPOSED MATERIALS No 14

Property address:
12 & 14 Poplars Close
Ruislip HA4 7BU

Drwg. ref. PM v1.0

Date: 26/06/2023