



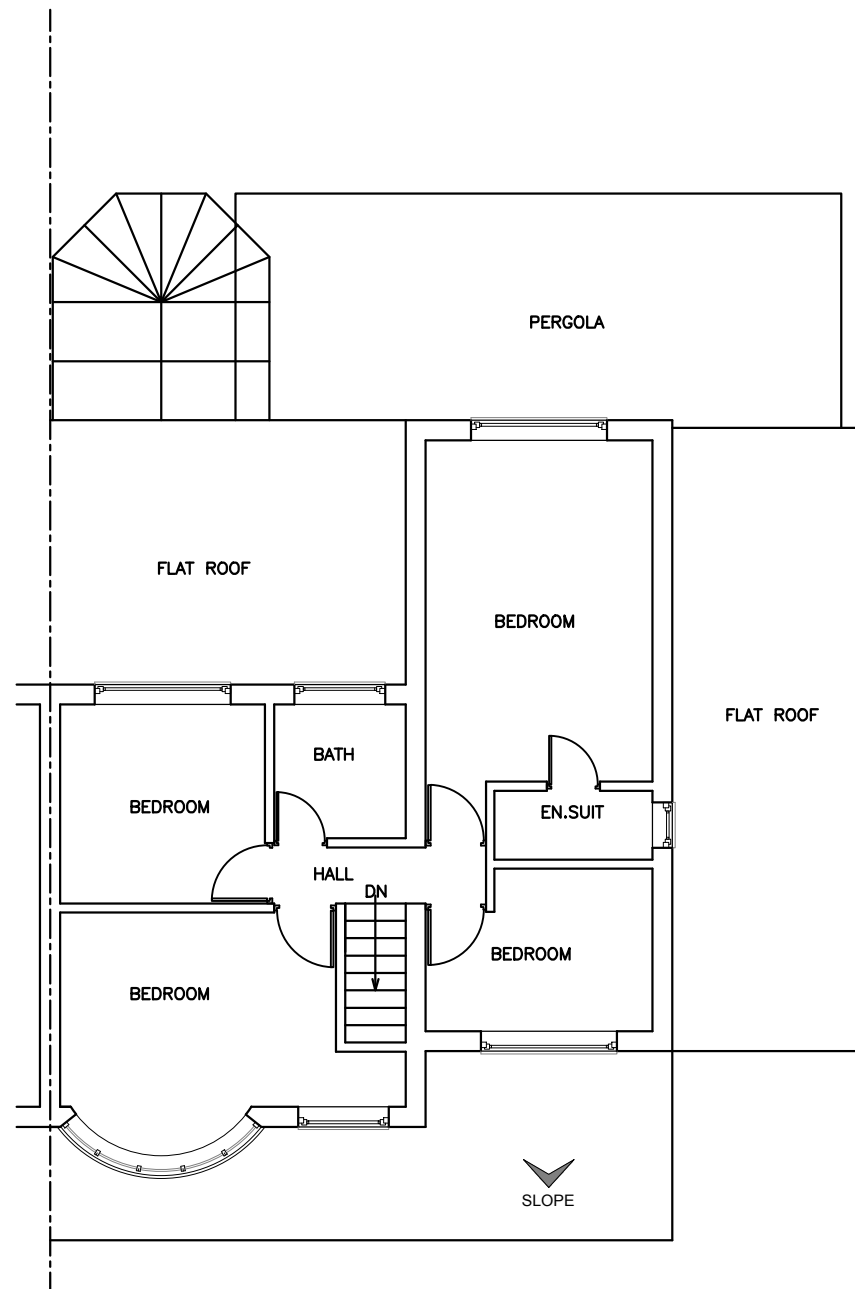

EXISTING FIRST FLOOR PLAN
SCALE= 1:100

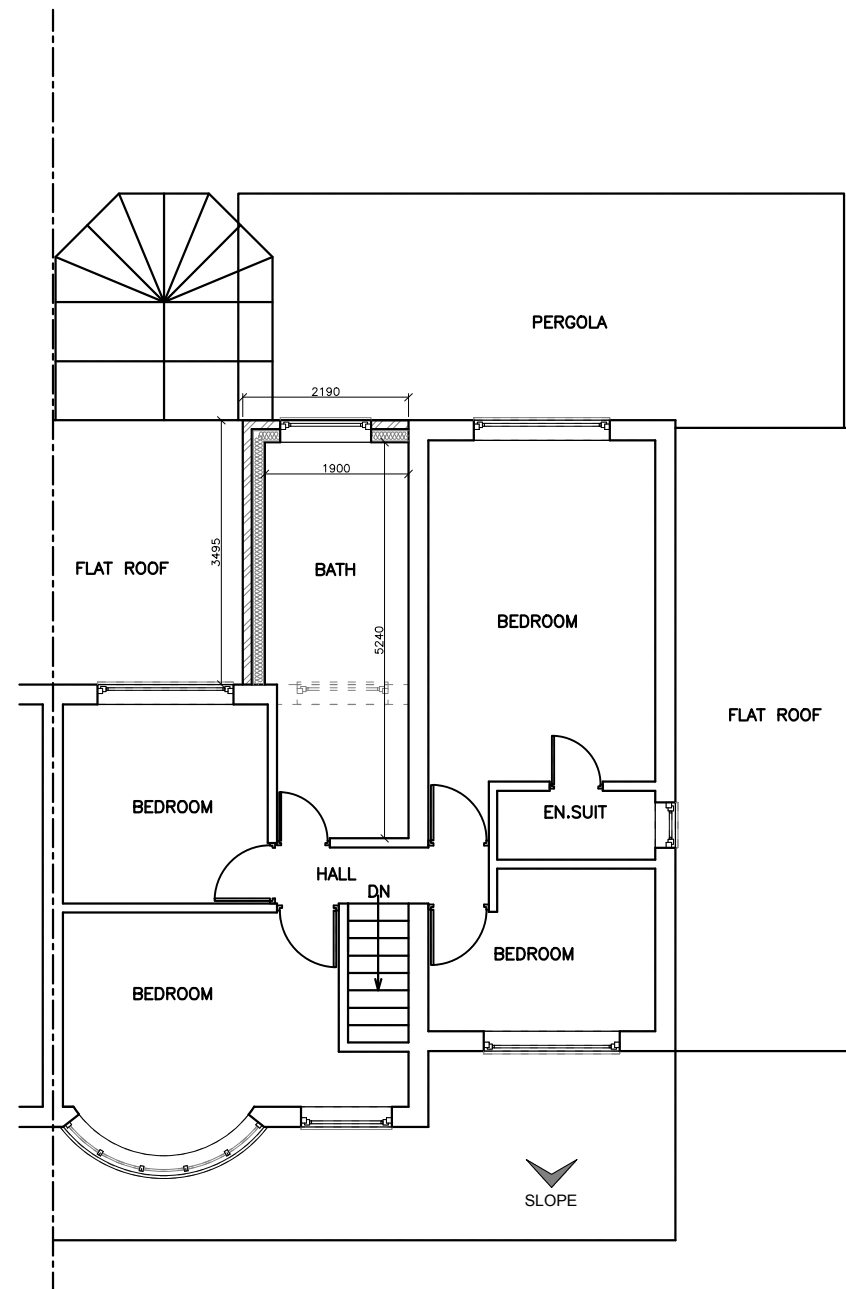

PROPOSED FIRST FLOOR PLAN
SCALE= 1:100

Rev.No	DATE	REV. NOTE
-	-	-
Project Title		
FIRST FLOOR REAR EXTENSION		
Layout Name		
FLOOR PLAN		
Client		
Site	36 BOURNE AVE, HAYES UB3 1QN.	
Drawn By	Designed By	
MA	SA	
Drawing No	Revision No	
36BA/A002	00	
Compass	Date	Scale
	09 NOV 2023	1:100@A3
	Project No	Sheet No
	-	-
HEAD OFFICE : S A Design & Management saud_ahmad67@outlook.com		
Phone : 0044 7930880404		
THIS DRAWING IS A COPYRIGHT OF S A DESIGN & MANAGEMENT AND MUST NOT BE DUPLICATED OR REPRODUCED WITHOUT PERMISSION FROM THE DESIGNER.		