



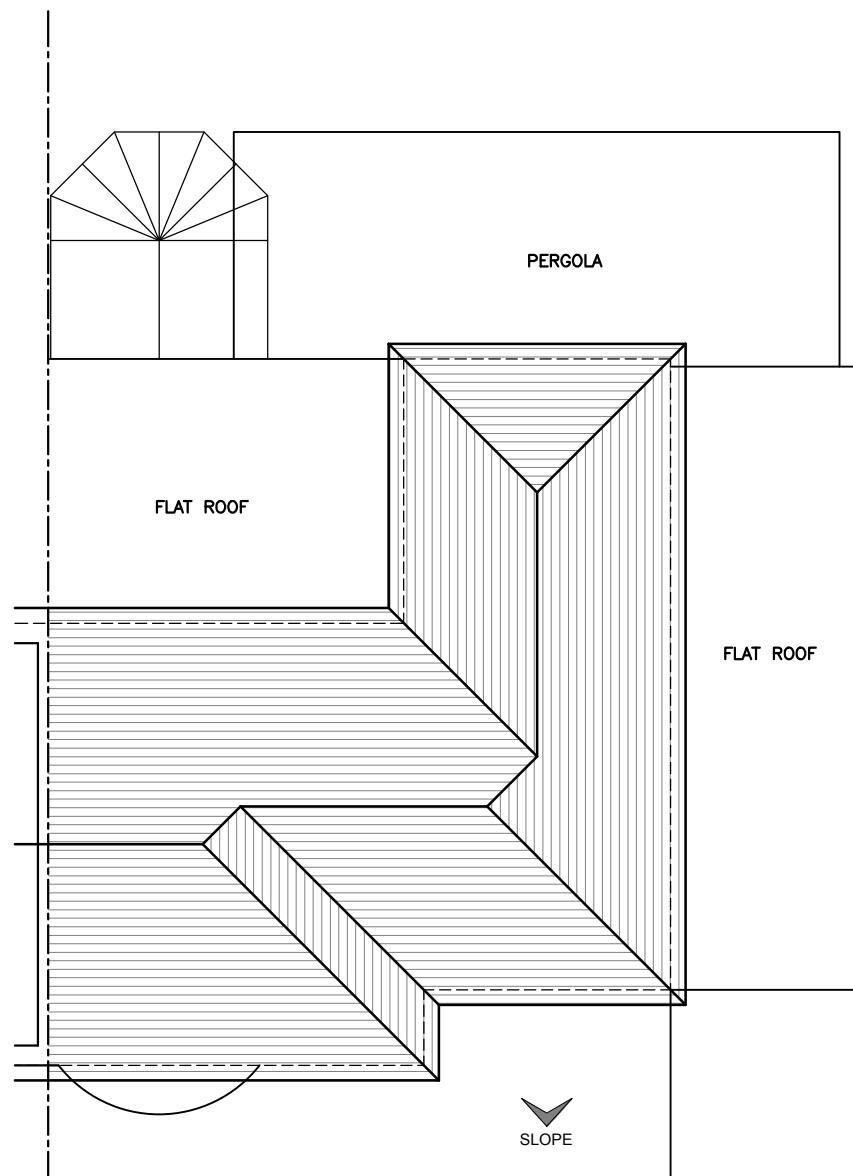

EXISTING ROOF PLAN
SCALE= 1:100

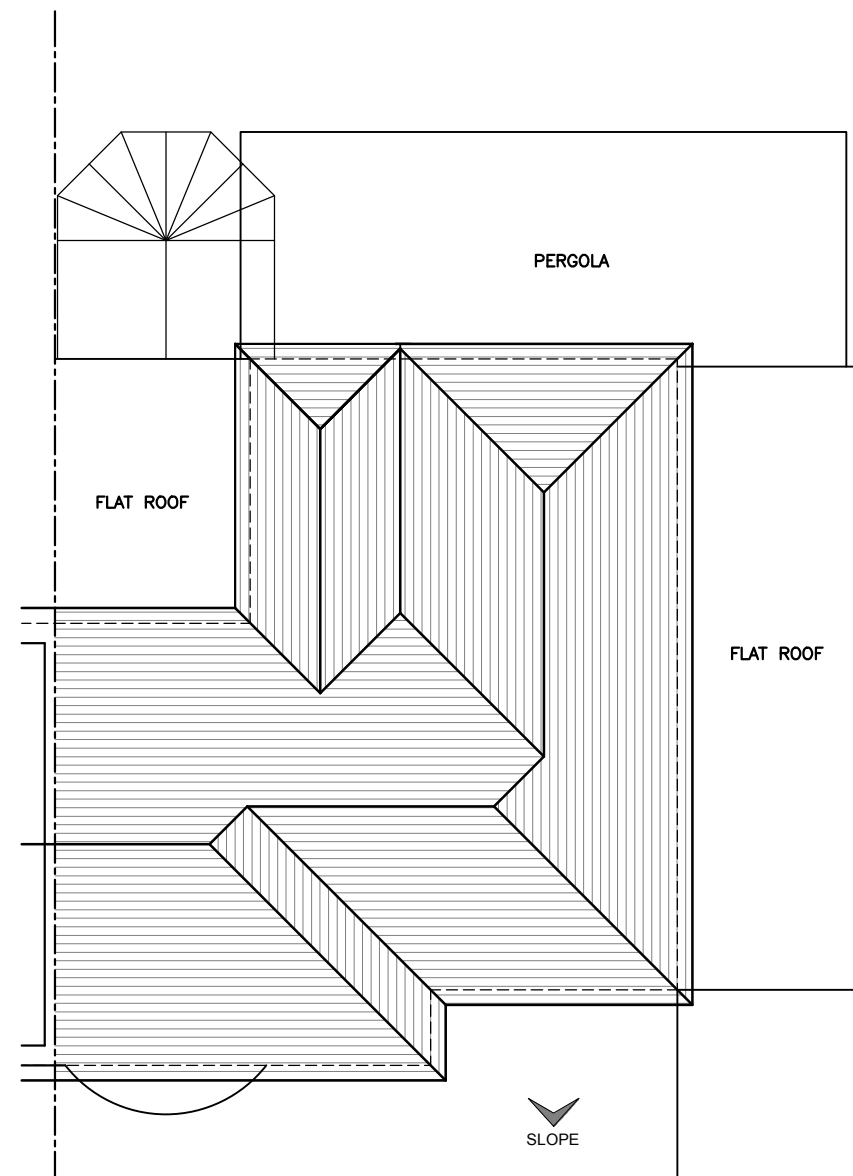

PROPOSED ROOF PLAN
SCALE= 1:100

-	-	-
Rev.No	DATE	REV. NOTE
Project Title		
FIRST FLOOR REAR EXTENSION		
Layout Name		
ROOF PLANS		
Client		
Site	36 BOURNE AVE, HAYES UB3 1QN.	
Drawn By		Designed By
MA		SA
Drawing No		Revision No
36BA/A004		00
Compass	Date	Scale
	09 NOV 2023	1:100@A3
	Project No	Sheet No
	-	-
HEAD OFFICE : S A Design & Management saud_ahmad67@outlook.com		
Phone : 0044 7930880404		
THIS DRAWING IS A COPYRIGHT OF S A DESIGN & MANAGEMENT AND MUST NOT BE DUPLICATED OR REPRODUCED WITHOUT PERMISSION FROM THE DESIGNER.		