




CLIENT: SMYTHS	SITE NAME: UXBRIDGE	REVISION	DATE	REV BY	NOTES
DRAWING NO : 26547-1	DATE: 26-01-2024	-	-	-	-
DRAWN BY: DM	SCALE: -	-	-	-	-
PLANNING: -		-	-	-	-

SMYTHS - UXBRIDGE





1No. Internally LED illuminated fabricated flex face box. Sign constructed from aluminium flex face box system powder coated white RAL 9003 Semi Gloss. Rear of signs to be finished with Dibond backing, white to inside, rear not seen. Boxes to house a tensioned digitally printed PVC skin complete with UV laminate. All illumination provided by internally mounted LED system.

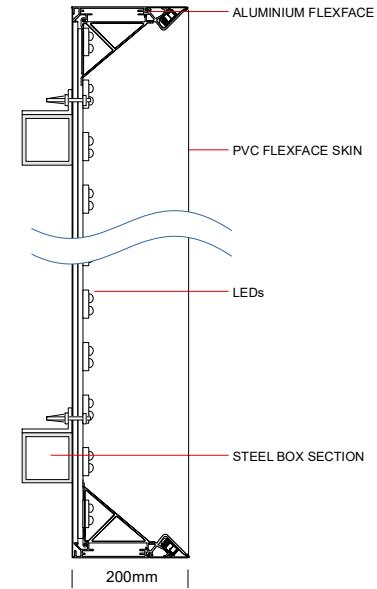


1No. Folded aluminium tray powder coated Blue RAL 5015 Satin. Tray to have face applied white vinyl 'Welcome' text.







1No. Internally LED illuminated fabricated flex face box. Sign constructed from aluminium flex face box system powder coated white RAL 9003 Semi Gloss. Rear of signs to be finished with Dibond backing, white to inside, rear not seen. Boxes to house a tensioned digitally printed PVC skin complete with UV laminate. All illumination provided by internally mounted LED system.

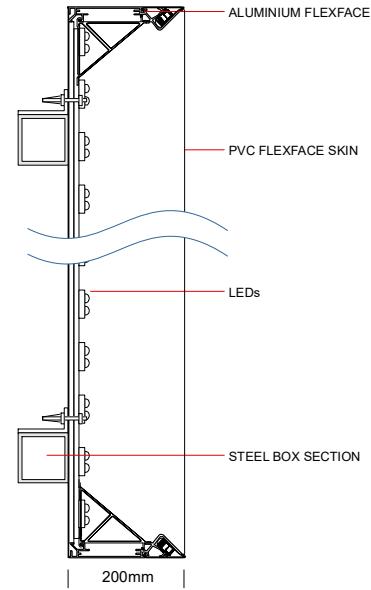



1No. Internally LED illuminated fabricated flex face box. Sign constructed from aluminium flex face box system powder coated white RAL 9003 Semi Gloss. Rear of signs to be finished with Dibond backing, white to inside, rear not seen. Boxes to house a tensioned digitally printed PVC skin complete with UV laminate. All illumination provided by internally mounted LED system.

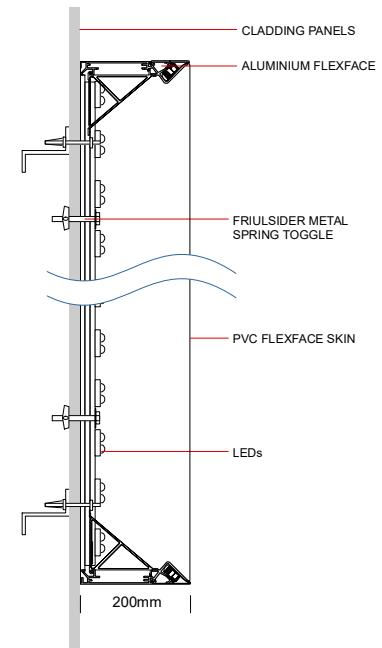

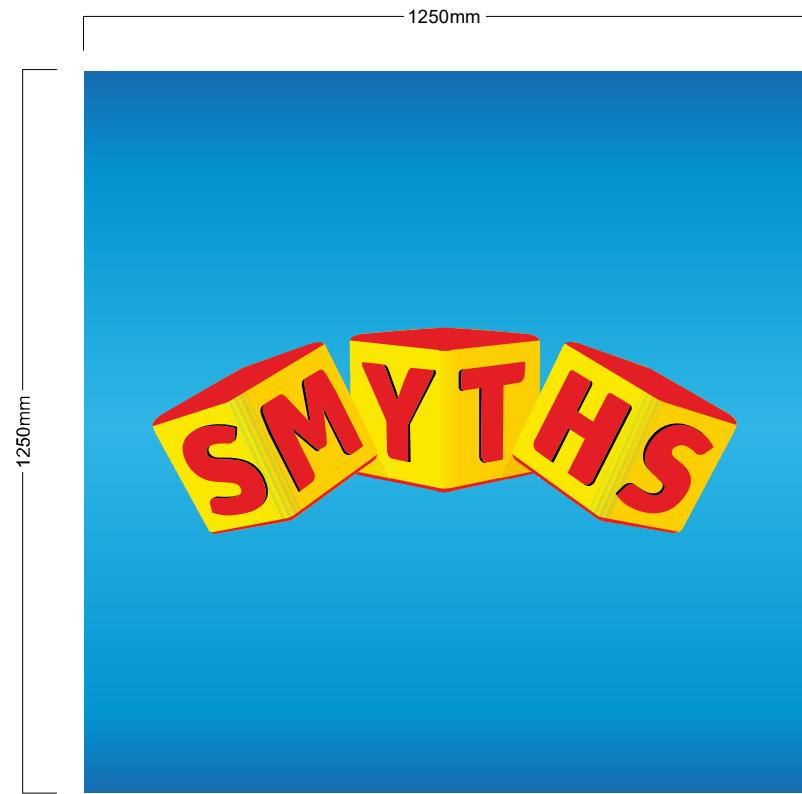

4No. Digitally printed Dibond panels for the existing two double sided free standing signs.

