


Figure A3. Conceptual Site Model (Current Situation)	JOB REFERENCE: 022-903	REVISIONS:	EAME Earth & Marine Environmental Consultants
CLIENT: Hyde Park Construction Ltd	SCALE: Not to Scale	DRAWN BY: MJS	CHECKED BY: SPR

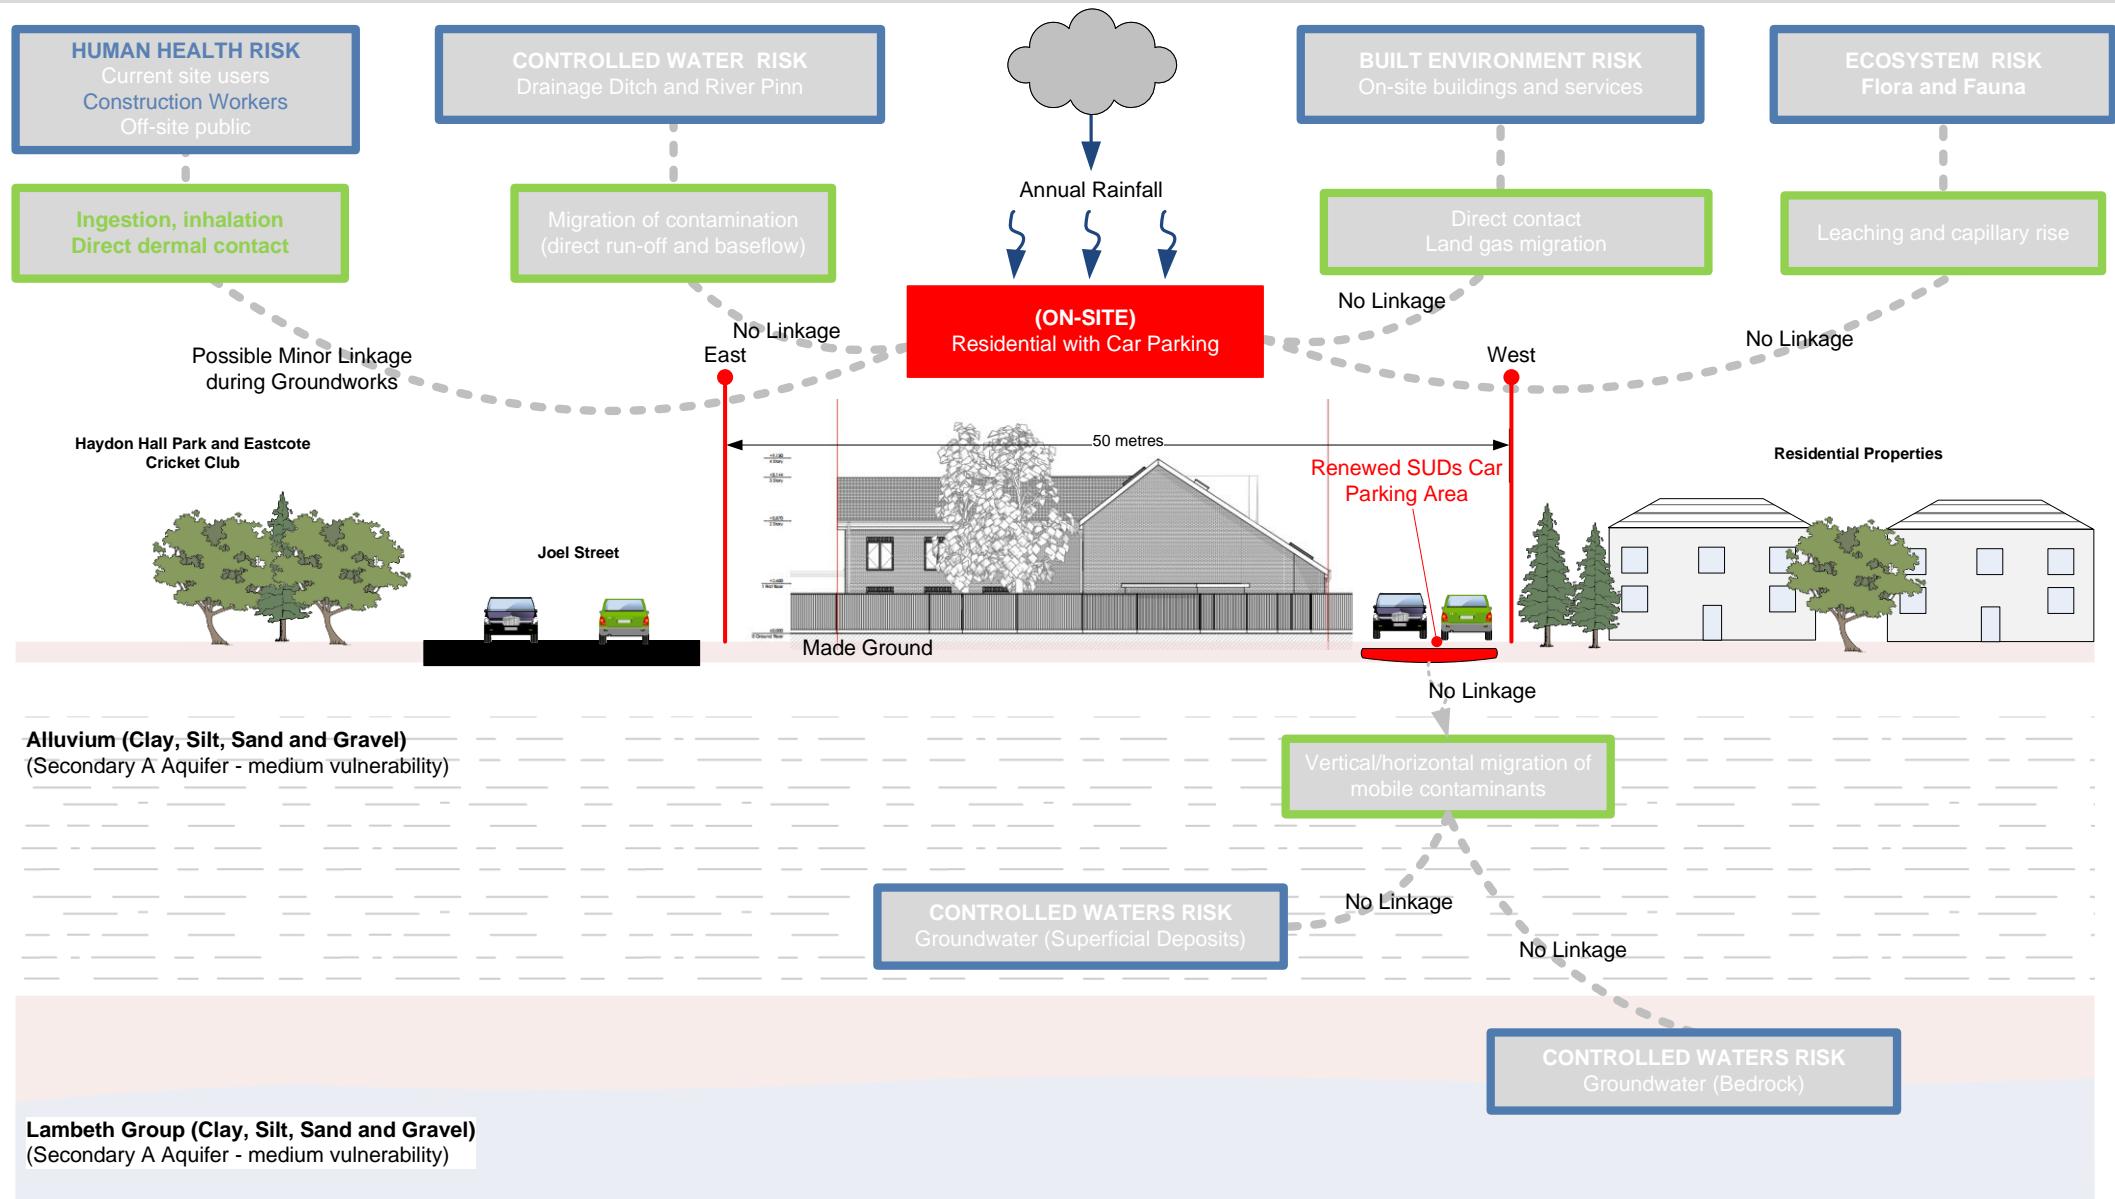

TITLE: Figure A4. Conceptual Site Model (Proposed Redevelopment)	JOB REFERENCE:	REVISIONS:		
	022-903	No.	Date.	Description.
	00	26/04/22		Final for report
DATE:		-	--/-/-	-
	April 26, 2022	-	--/-/-	-
		-	--/-/-	-
CLIENT:	SCALE:	DRAWN BY:		CHECKED BY:
Hyde Park Construction Ltd	Not to Scale	MJS		SPR