

## Key

- Site boundary
- Existing tree to be removed
- Existing tree to be retained

## Soft Landscape


- Proposed tree
- Existing planting
- Shrub and perennial planting
- Existing Wall Retained

## Hard Landscape

- Existing tarmac
- Parking: Permeable Myriad Priora block paving. Colour: Midnight. Laid stretcher bond
- Vehicular Paving: Myriad Priora block paving. Colour: Morning Light. Laid stack bond
- Vehicular Paving: Permeable Myriad Priora Block Paving. Colour: Twilight. Laid stack bond

## Furniture

- Cycle Stand - Broxap Sheffield Cycle Stand or similar
- 1.8m ht Timber Close Board Fence

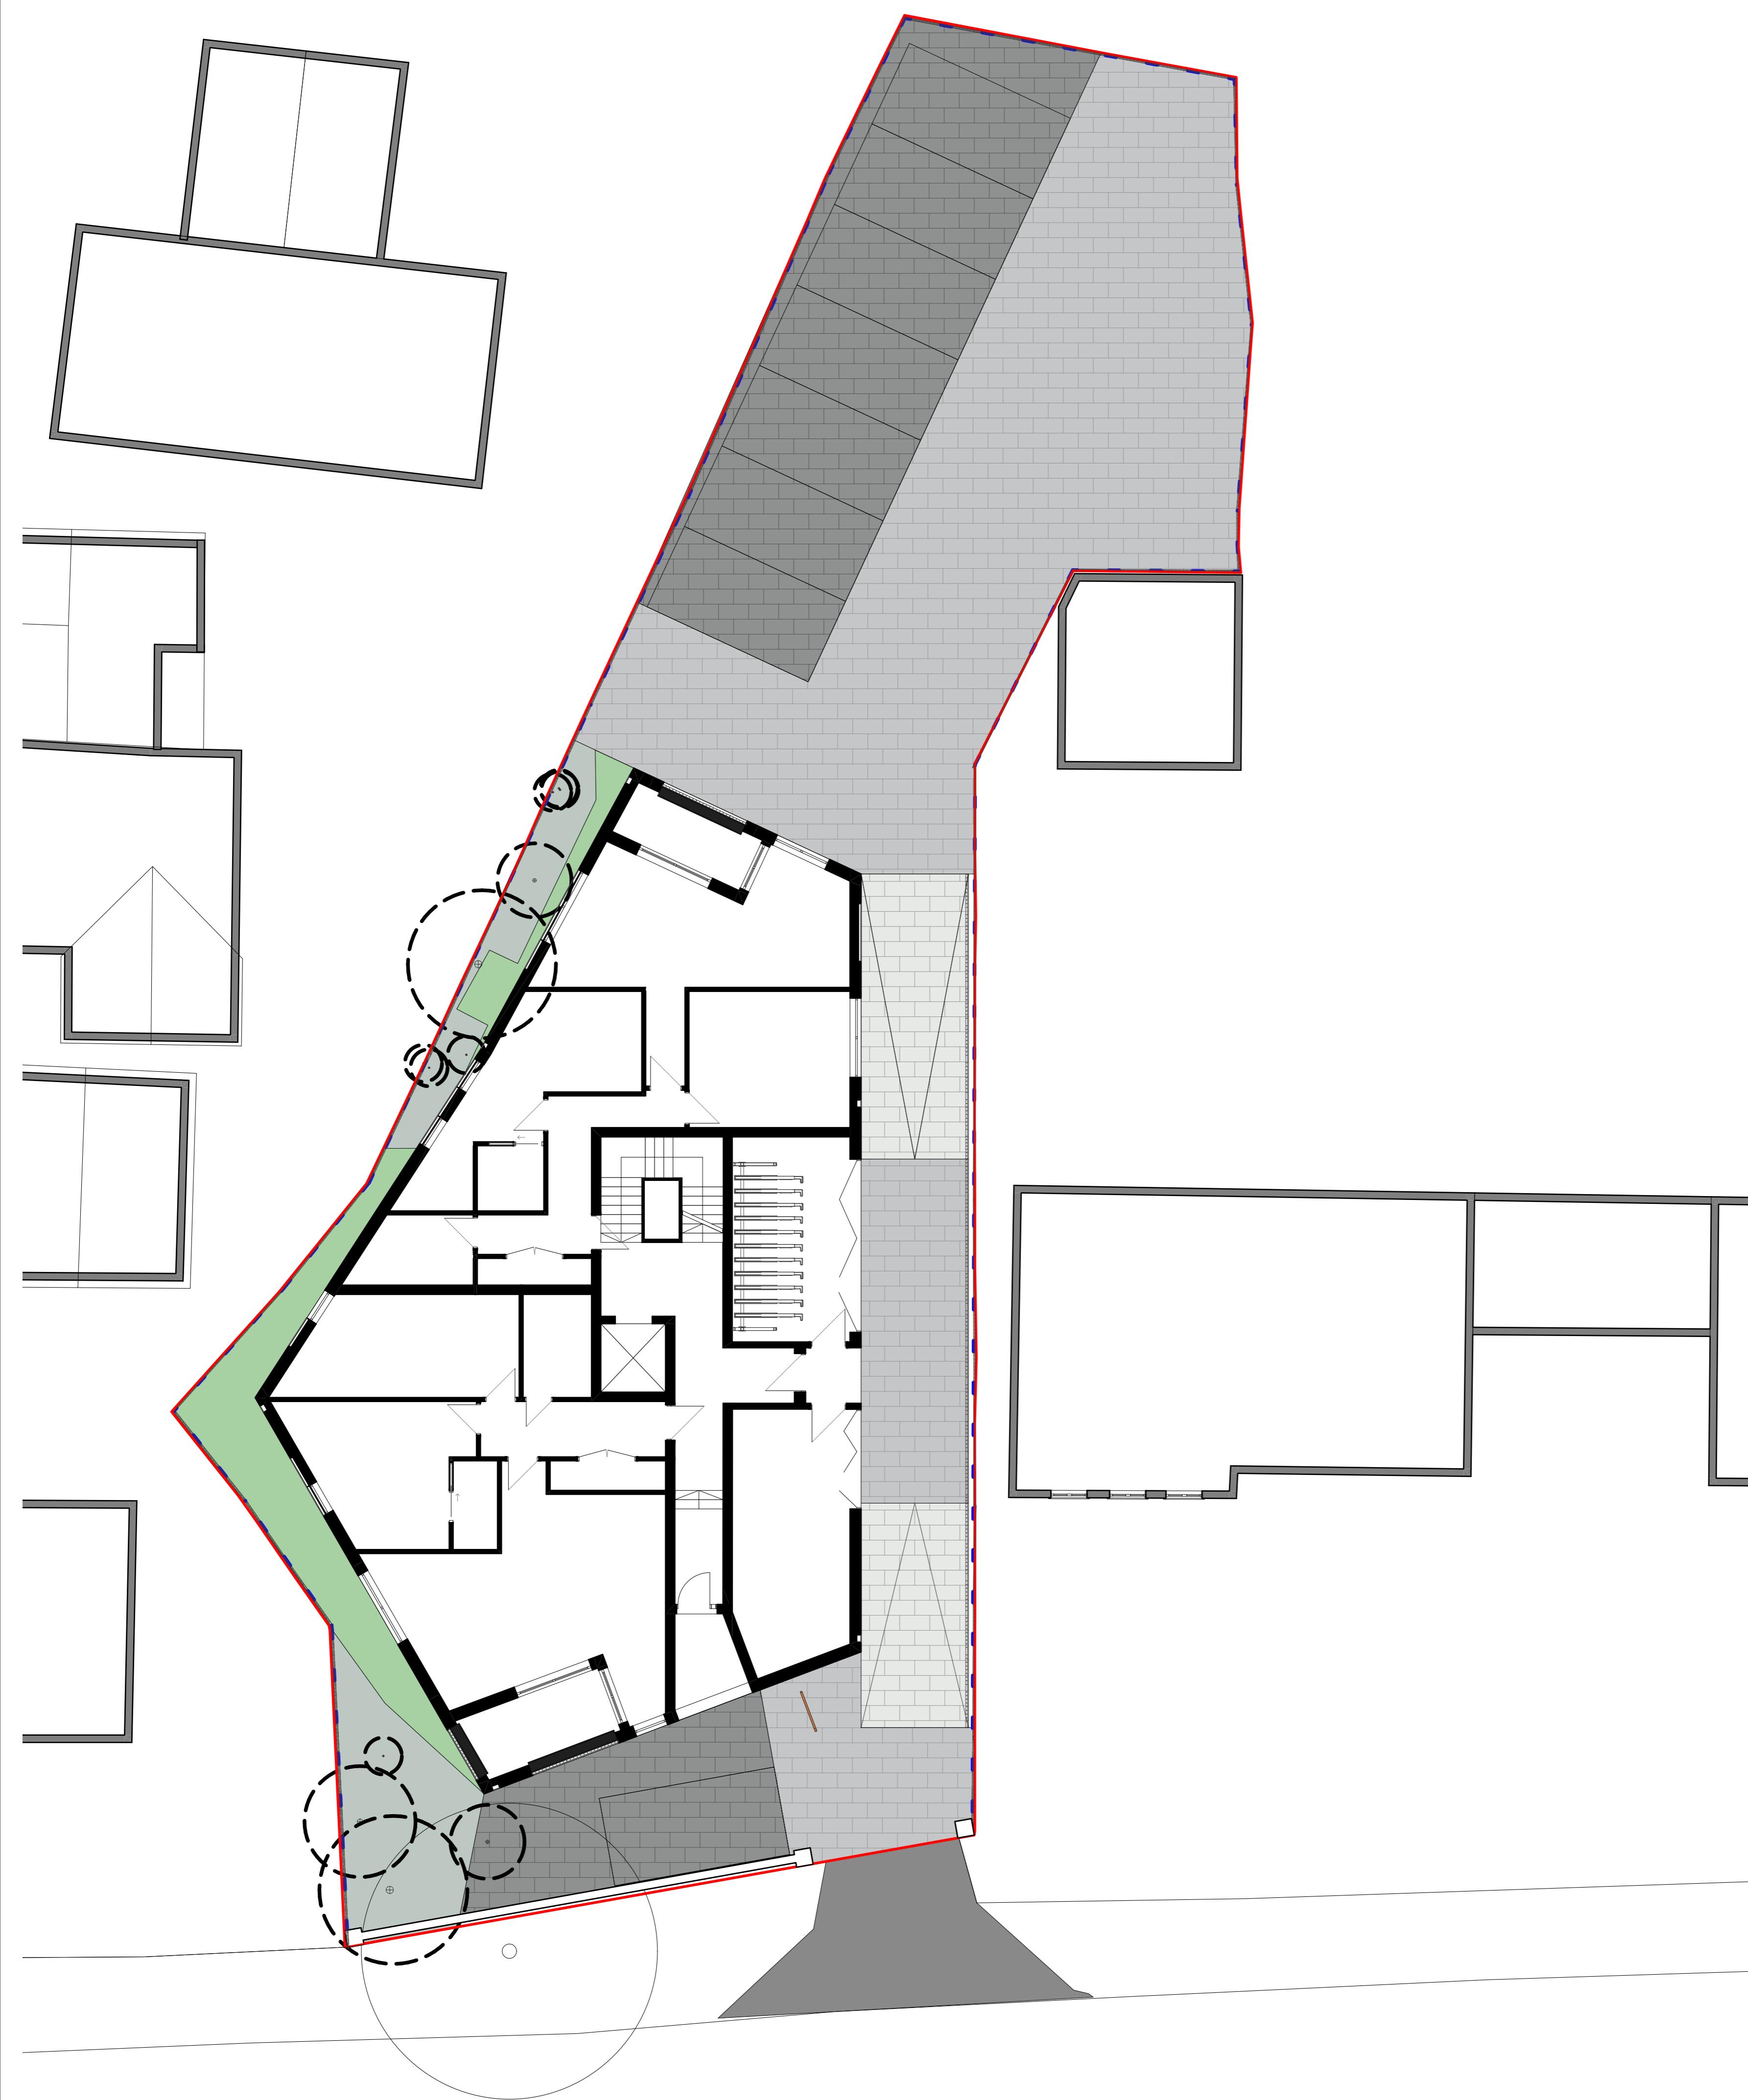

3	21/12/2022	Revised hard surface layout	Drawn by:
2	18/12/2022	Removed trees to be retained	SD
1	03/10/2022	Initial issue	
		Base drawing:	
		Title:	Planning
		Client:	Westgold Holdings Ltd
		Project:	Haydon House
Date:		Drawn by:	
22/12/2022	NW	Authorised:	SD
Drawing Number:		REV:	3
220666-TMA-LP-	1000	Scale:	1:100 @A1



The Barn, Feltimores Park  
Chalk Lane, Harlow  
Essex CM17 0PF

0845 094 3268  
info@tma-consultants.co.uk  
www.timmoyaassociates.co.uk