


Second Floor.

1	Lobby	5m ²
2	Single Bedroom	13m ²
3	Storage	2m ²

102 B
Ground Floor 7m²
First Floor 60m²
Second Floor 23m²
Gross Internal Area 90m²

London Plan
Minimum Space Standards
2 Bedroom Flat 70m² (one-storey)
3 Bedroom Flat 90m² (three-storey)

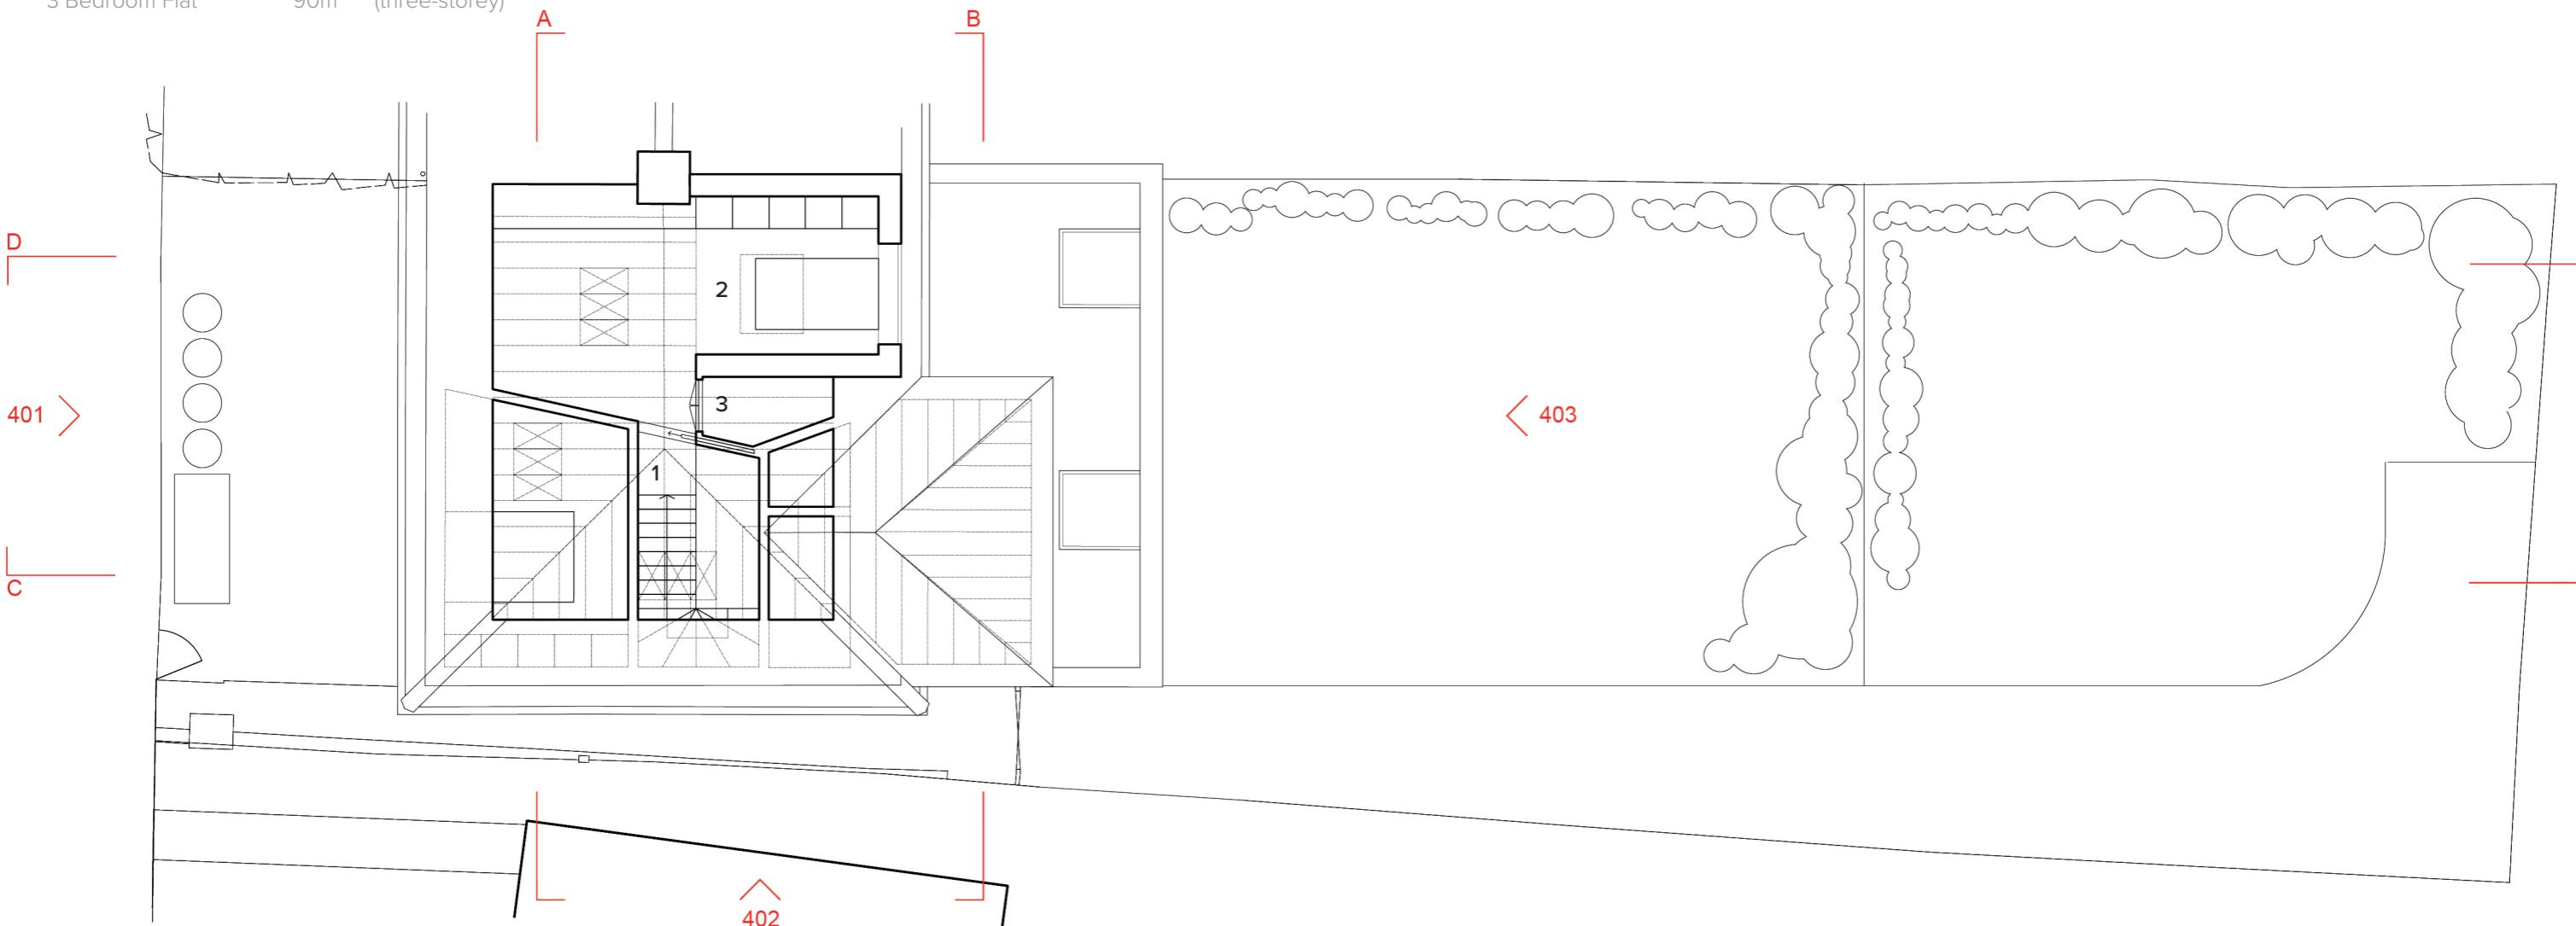

Wadhal

W_059_Makani

Unit 1, High Street House, 83 Askew Road, London W12 9AH
e: fahad@wadhal.co.uk p: 07972233927 w: wadhal.co.uk

203
Set
Scale
Drawn
Date

Second Floor.
Concept Design
1:100/ A3
Fahad Malik
14th August 2024

