


Section D.

1	Garden 102 B	122m ²
2	Garden 102 A	96m ²
3	Living, Kitchen & Dining	36.5m ²
4	Living, Kitchen & Dining	27m ²
5	Single Bedroom	13m ²

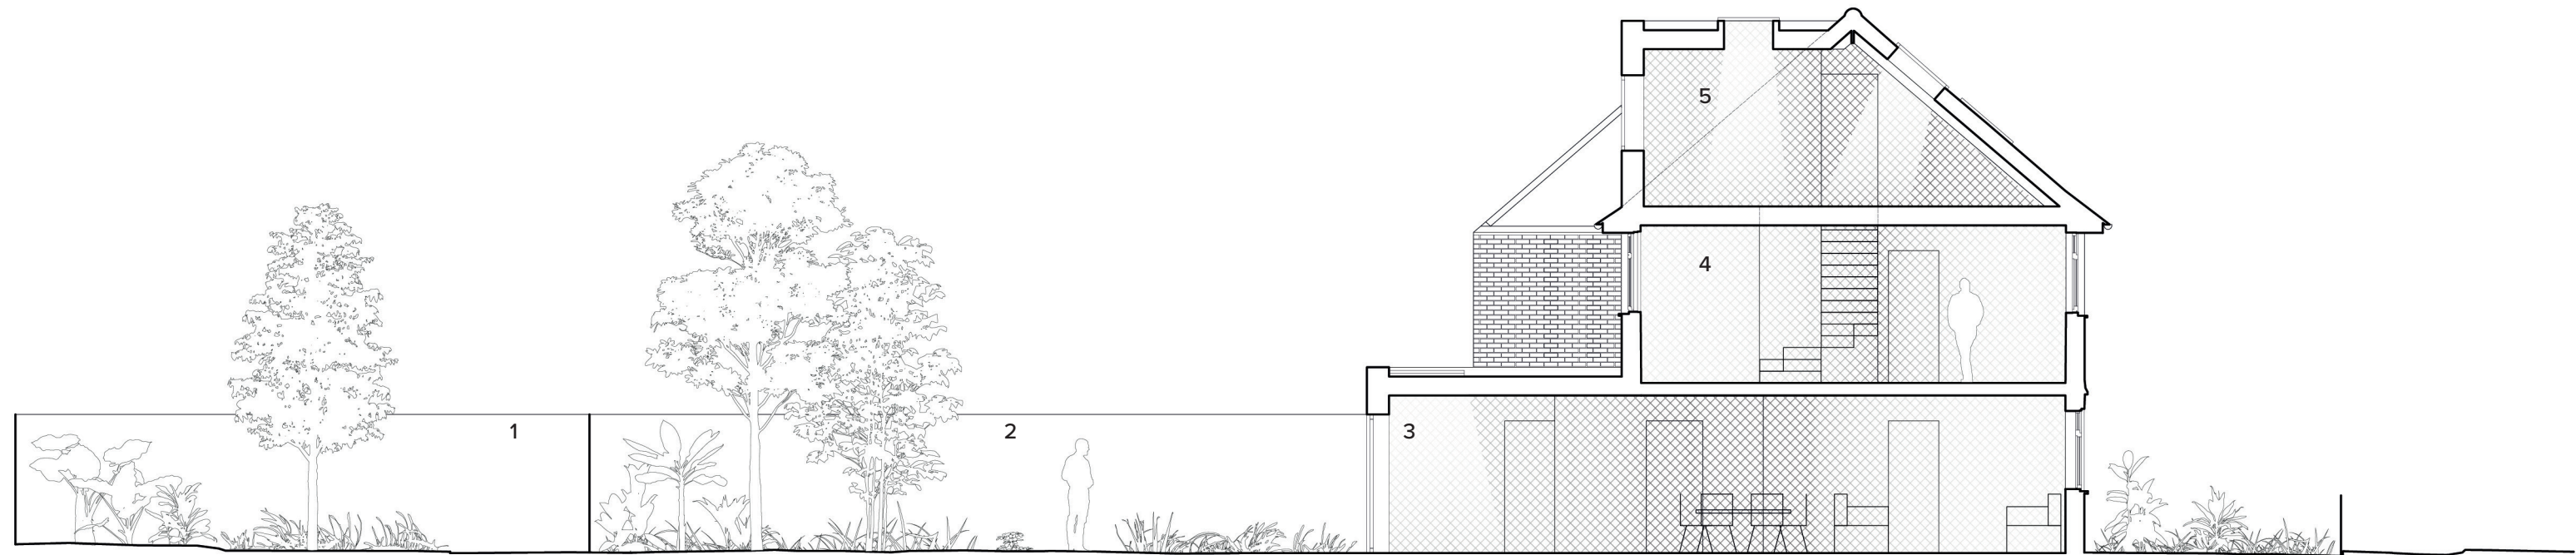

Wadhal

W_059_Makani
Unit 1, High Street House, 83 Askew Road, London W12 9AH
e: fahad@wadhal.co.uk p: 07972233927 w: wadhal.co.uk

304
Set
Scale
Drawn
Date

Section D.
Concept Design
1:100/ A3
Fahad Malik
14th August 2024

