


Section D.

1	Garden 102 B	60m ²
2	Garden 102 A	61m ²
3	Living, Kitchen & Dining	34.8m ²
4	Living, Kitchen & Dining	33m ²
5	Double Bedroom	13m ²

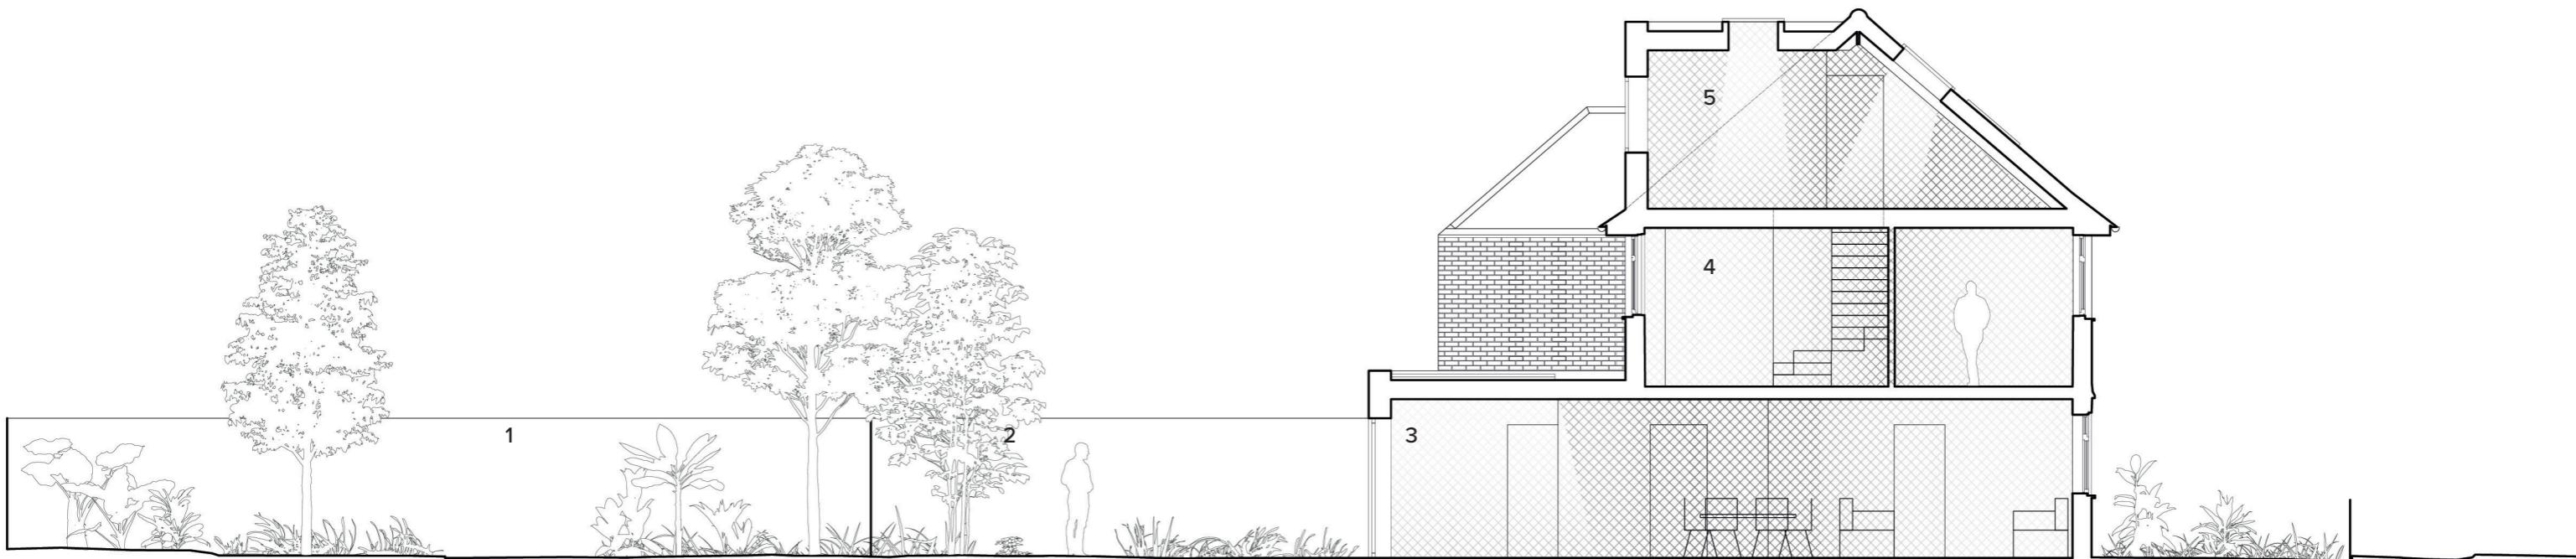

Wadhal

W_059_Makani

Unit 1, High Street House, 83 Askew Road, London W12 9AH
e: fahad@wadhal.co.uk p: 07972233927 w: wadhal.co.uk

Revision A Notes

15th October 2024

- Redesigned first floor layout with two bedrooms at front/ living at rear
- Length of first floor extension increased by 600mm

304

Set

Scale

Drawn

Date

Section D.

Planning

1:100/ A3

Fahad Malik

15th October 2024