


SE Elevation.

- 1 Existing Brick wall
- 2 Existing Rendered wall
- 3 Existing Tiled roof
- 4 Entrance to 102 B
- 5 Entrance to 102 A
- 6 Tiled Dormer extension
- 7 Brick Ground / First floor extension

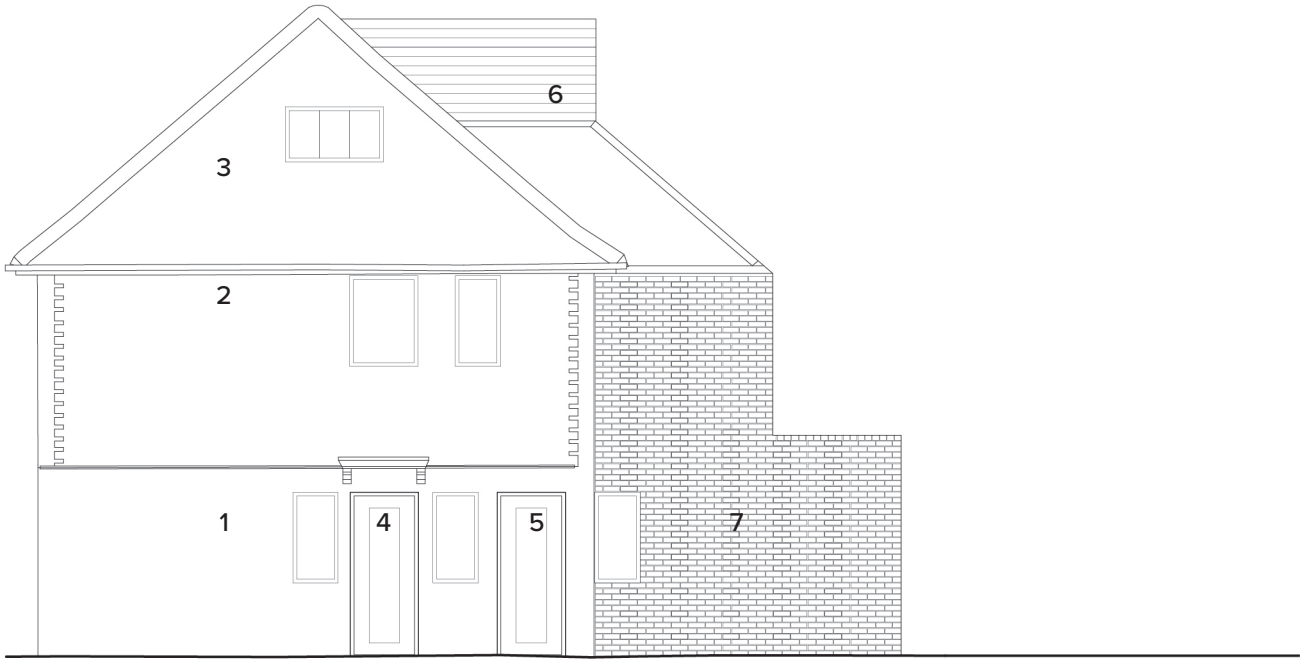

Proposed Materials

Dormer: Clay tiles to match roof
Walls: Brick to match existing
Windows: White Aluminium

402

Set
Scale
Drawn
Date

SE Elevation.

Concept Design
1:100/ A3
Fahad Malik
14th August 2024