


Second Floor.

1	Lobby	5m ²
2	Double Bedroom	13.7m ²
3	Storage	2m ²

102 B	
Ground Floor	7.2m ²
First Floor	62.8m ²
Second Floor	23m ²
Gross Internal Area	93m²

London Plan Minimum Space Standards

2 Bedroom Flat	70m ²	(one-storey)
3 Bedroom Flat	90m ²	(three-storey)

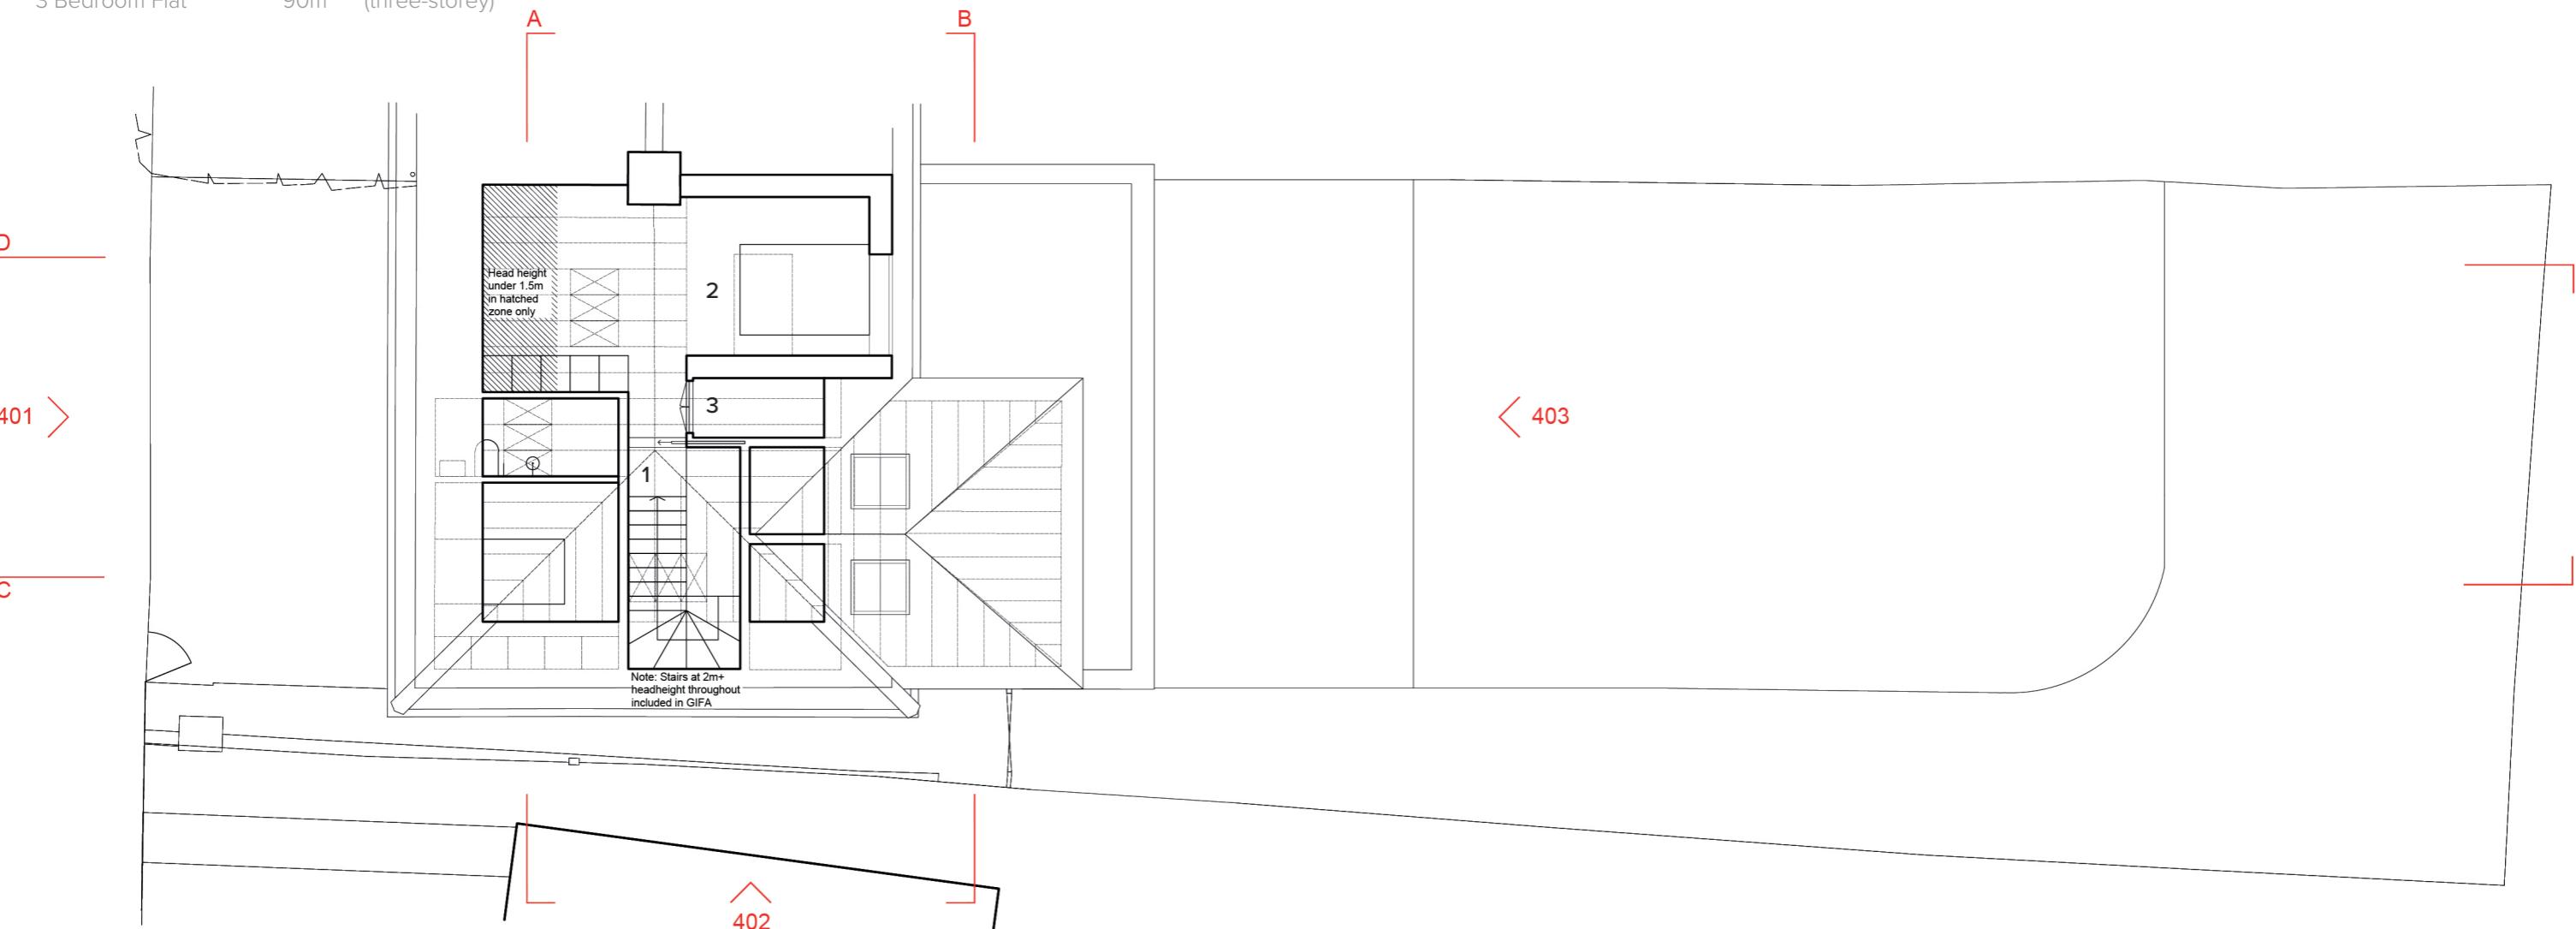

Wadhal

W_059_Makani

Unit 1, High Street House, 83 Askew Road, London W12 9AH
e: fahad@wadhal.co.uk p: 07972233927 w: wadhal.co.uk

203

Set
Scale
Drawn
Date

Second Floor.

Planning
1:100/ A3
Fahad Malik
29th November 2024



0M 1 2