




Existing Side Elevation - A

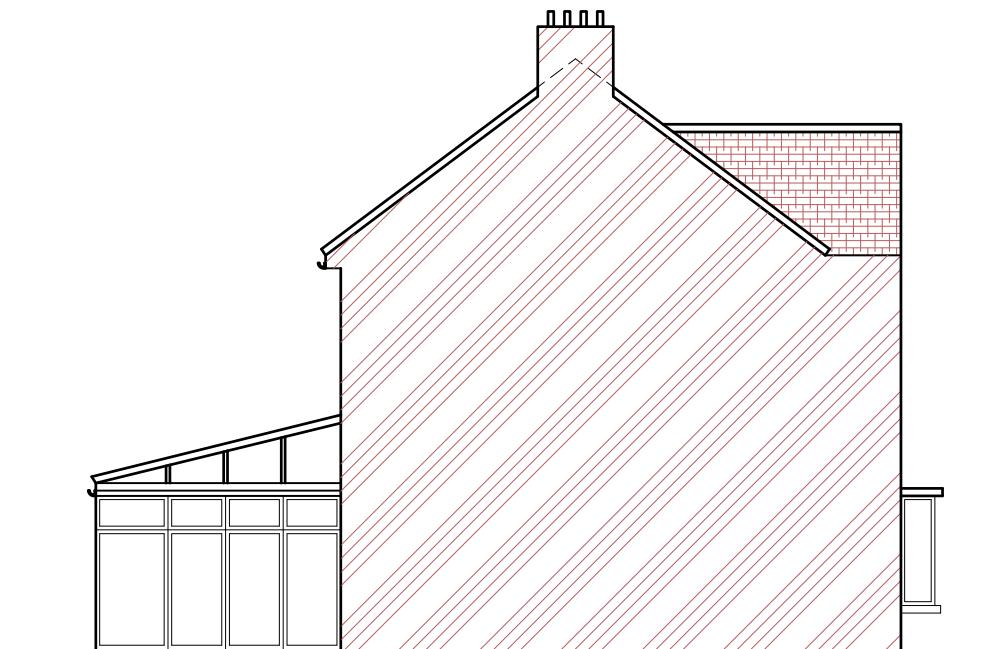

Existing Side Elevation - B

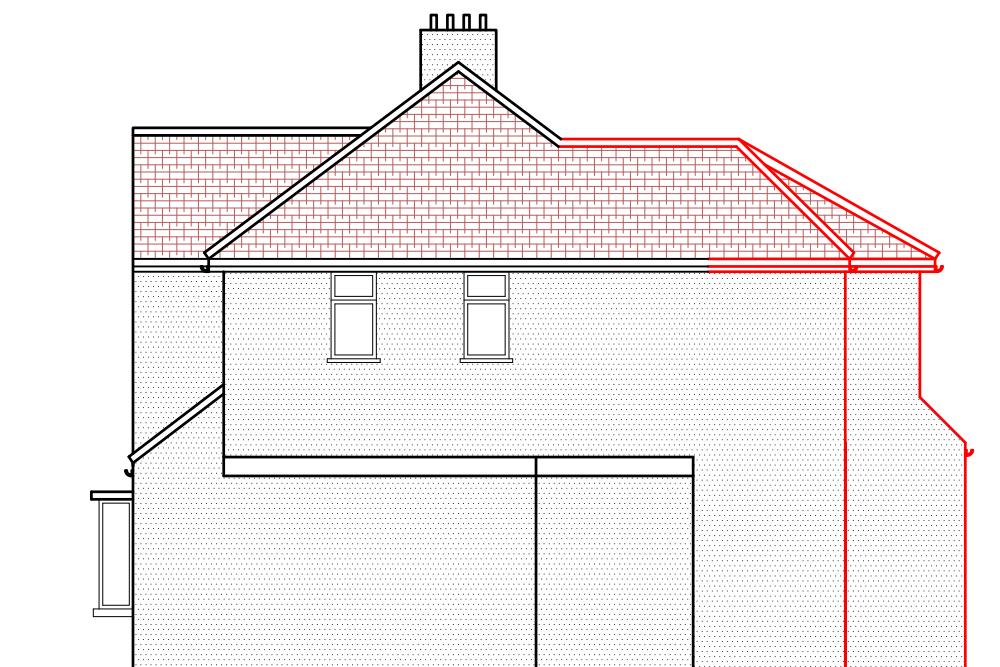

Proposed Side Elevation - A

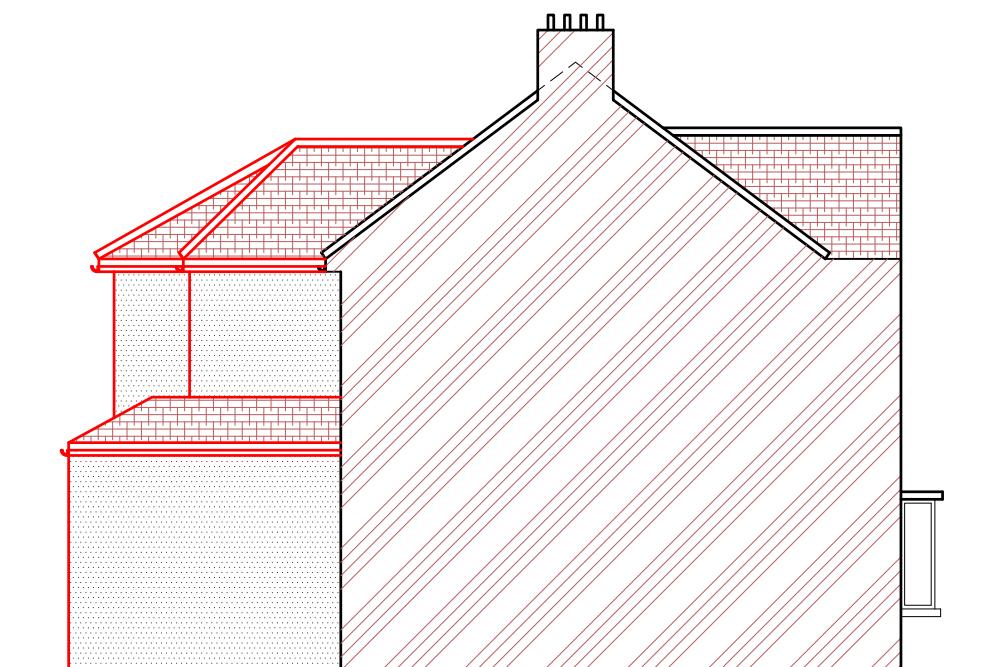

Proposed Side Elevation - B

PROJECT ADDRESS 1 MANOR WAYE UXBRIDGE UB8 2BD	DWG TITLE EXISTING AND PROPOSED ELEVATIONS					PARTY WALL NOTICES: PLEASE NOTE THAT BEFORE BUILDING WORKS COMMENCES IT IS THE RESPONSIBILITY OF BUILDER OR OWNER TO SERVE PARTY WALL NOTICES TO ALL NEIGHBOURS.	NOTES: THIS DRAWING IS COPYRIGHT AND MUST NOT BE TRACED OR COPIED IN ANY WAY OR FORM IN PART OR WHOLE BY ANY MEANS WHATSOEVER WITHOUT PRIOR WRITTEN CONSENT. AN MAY ONLY BE USED BY THE PRESENT OWNER IN RELATION TO THE PROPERTY AS REFERRED TO ON THE DRAWING. THIS DRAWING MAY BE COPIED BY AN AUTHORISED OFFICER OF THE LOCAL AUTHORITY WITH THE SOLE PURPOSE TO ASSIST IN THE DETERMINATION OF A PLANNING OR BUILDING REGULATIONS APPLICATION AND MAY NOT BE USED FOR ANY OTHER PURPOSE UNLESS OTHERWISE AGREED IN WRITING.			
	SCALE	DATE	DWG #	ISSUE	DRAWN BY					
CLIENT MR. QUAN LONG MRS. SHUNZHI SHAO	1:100@A3	24/07/2022	N.A/1MW/105	A	AA	DIMENSIONS: ALL DIMENSIONS TO BE CHECKED ON SITE. CONTRACTOR TO VERIFY ALL BOUNDARY POSITIONS AND DIMENSIONS ON SITE PRIOR TO COMMENCING ANY WORKS, MAKING WORKMANSHIP DRAWINGS OR OBTAINING ANY MATERIALS. DO NOT TRACE OR COPIED FROM THIS DRAWING. DIMENSIONS STATED ARE FOR GUIDANCE ONLY.	FD30 = 30 MINUTE FIRE RESISTING DOOR AND FRAME EL = EMERGENCY LIGHTING TO BS5266: Part 1 1988 HD = HEAT DETECTOR SD = SMOKE DETECTOR WITH SOUNDER	SMART SKILLS LTD info@smartskillsltd.co.uk	 Smart Skills Ltd Address: 30 UPHALL ROAD, ILFORD, IG1 2JF TEL: 020 3489 3287 Mobile: 07931 176 907	 registered LABC Partner Authority Scheme
	2	1	0	METRES	1	2	3			