



NOTES
All dimensions are in mm.
All materials to match existing.


0 2 4 6m

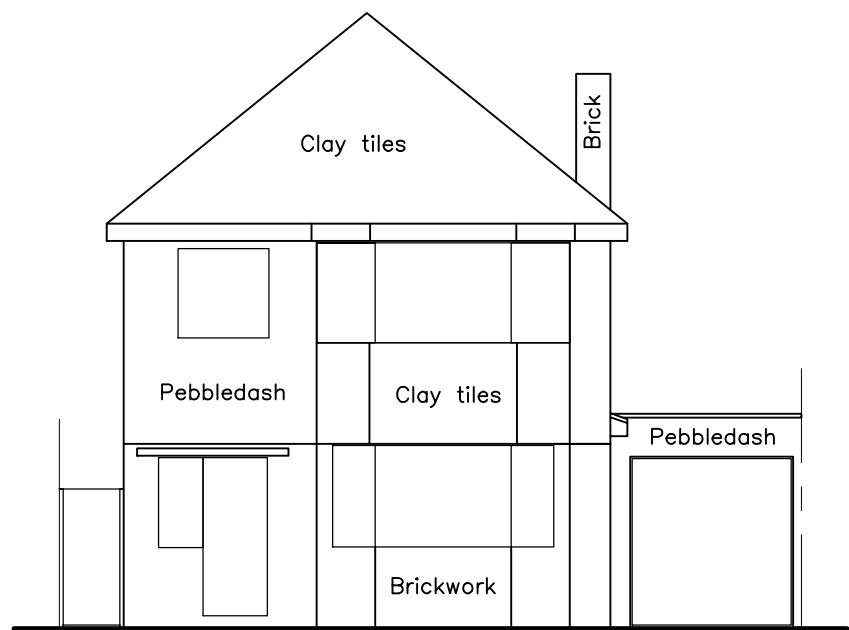


EX FRONT ELEVATION

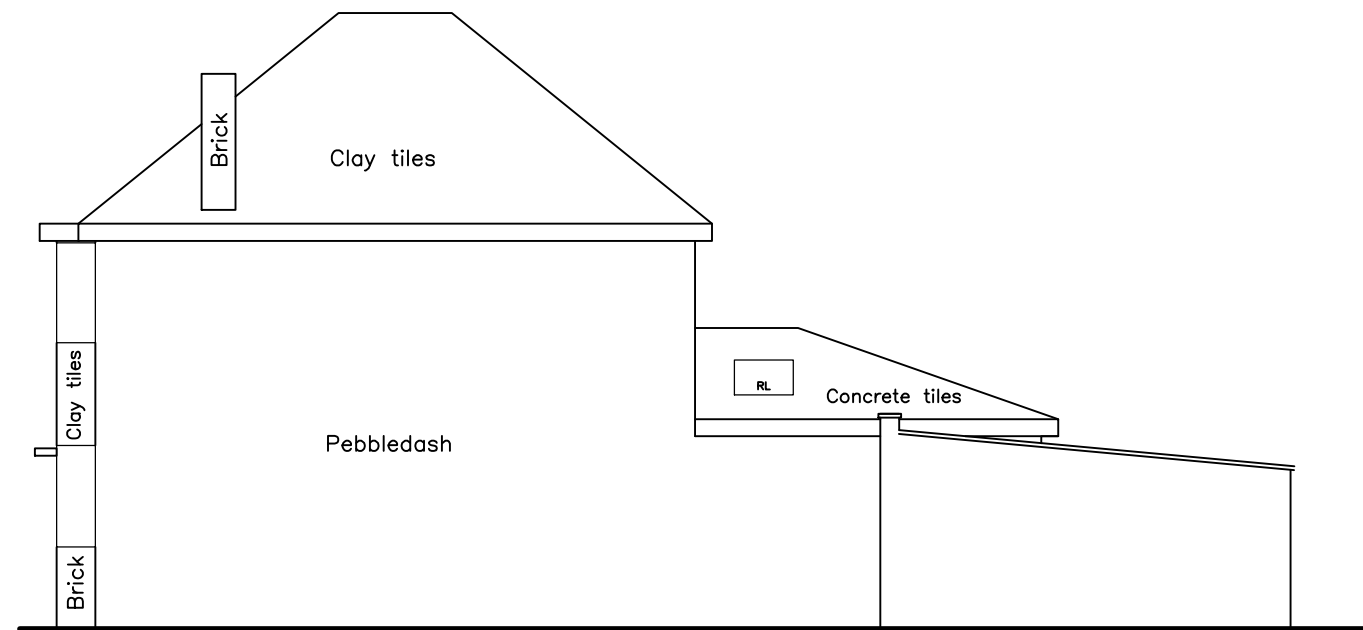

EX SIDE ELEVATION

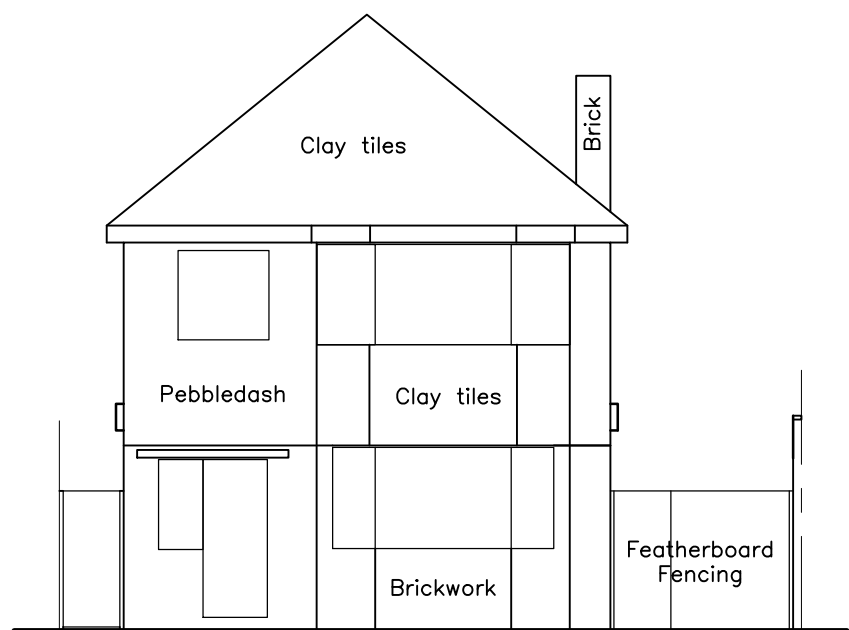

PROPOSED FRONT ELEVATION

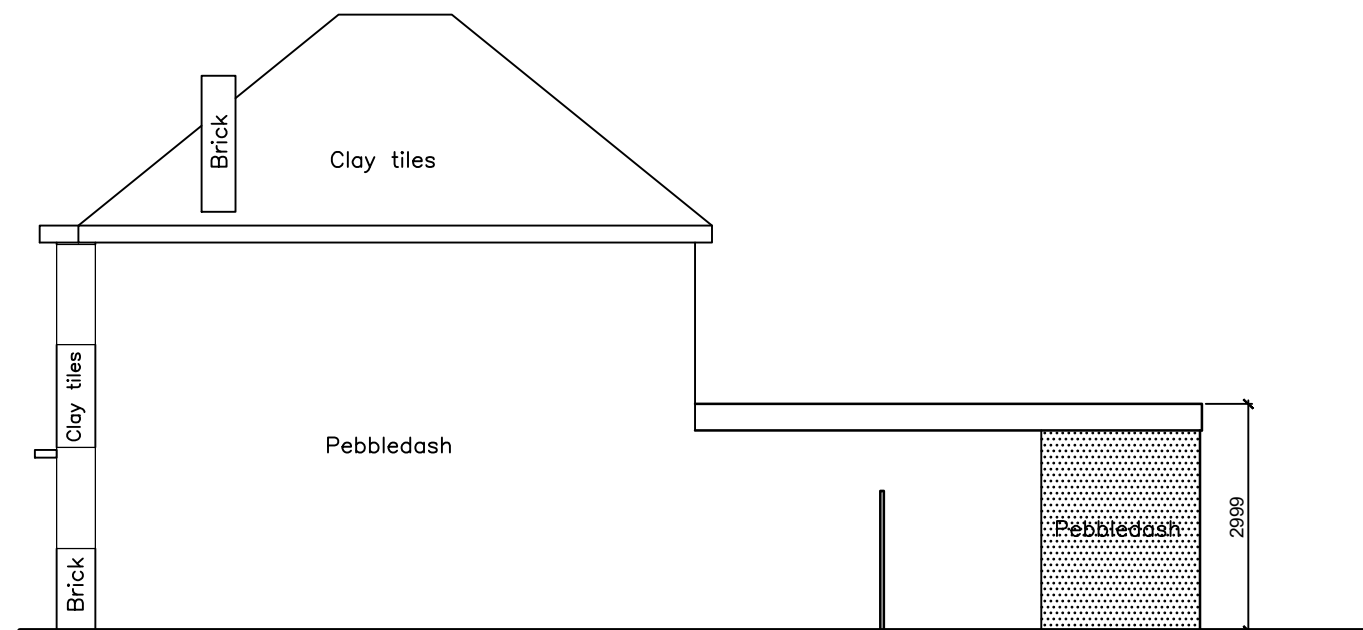

PROPOSED SIDE ELEVATION