



NOTES
All dimensions are in mm.
All materials to match existing.


0 2 4 6m

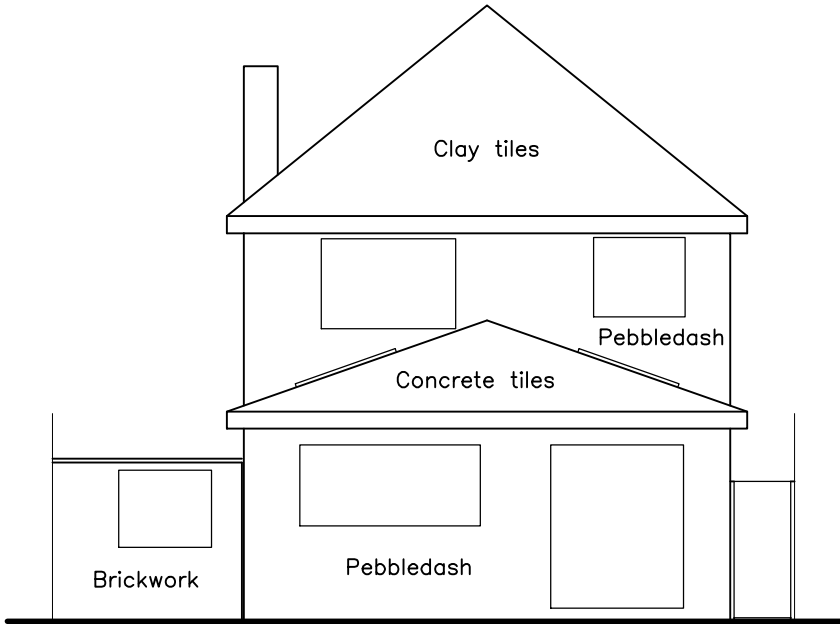


EX REAR ELEVATION

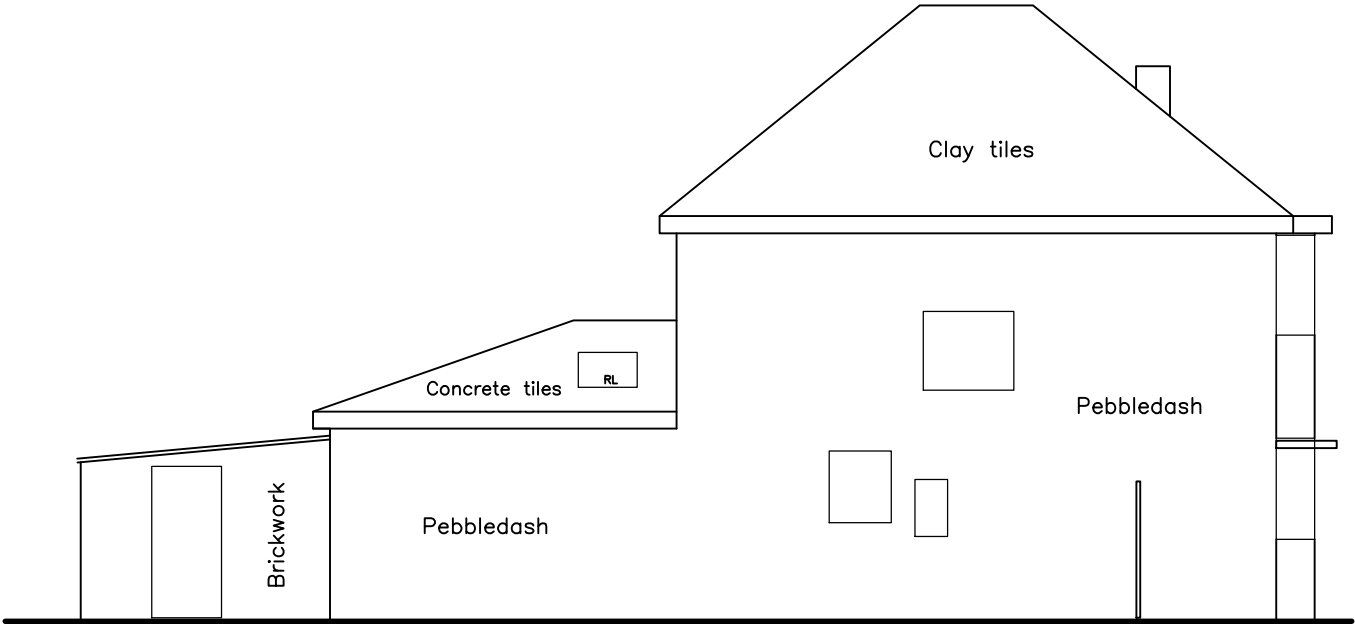

EX SIDE ELEVATION

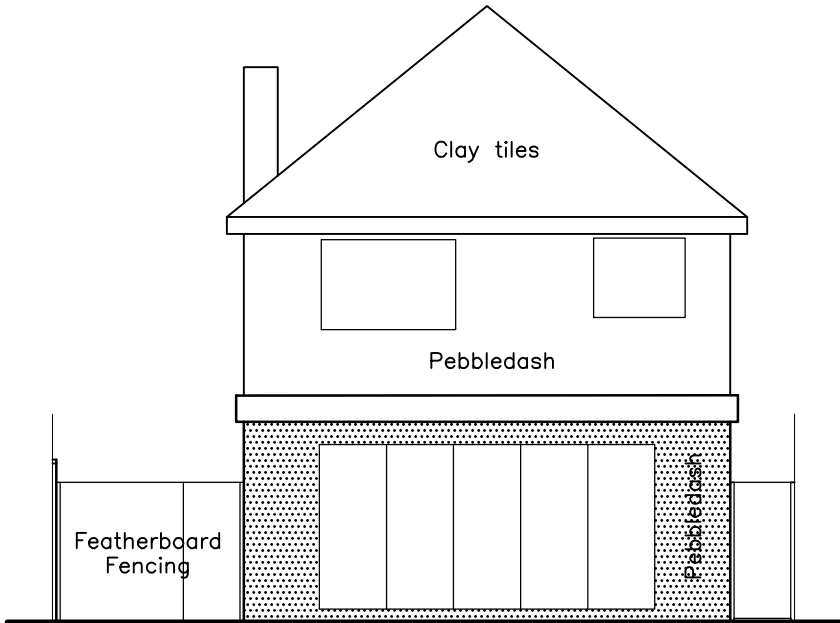

PROPOSED REAR ELEVATION

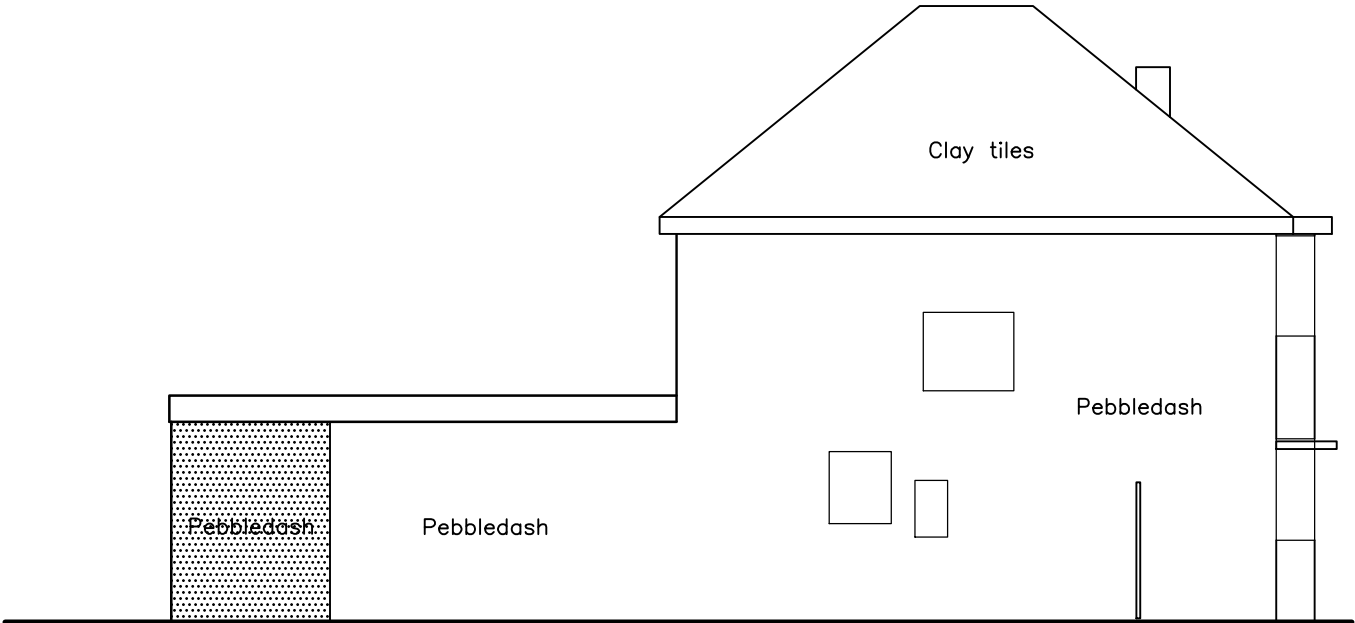

PROPOSED SIDE ELEVATION

CLIENT	PROJECT	LOCATION	DRAWING	SCALE	DATE	DRAWING NUMBER	REVISION
Aoifa Williams	Rear Extension.	5 Clovelly Av, Ickenham Uxbridge UB10 8PR	Elevations	1:100 UNO @ A3	Oct 22	1495-P14	A