



EXISTING REAR ELEVATION

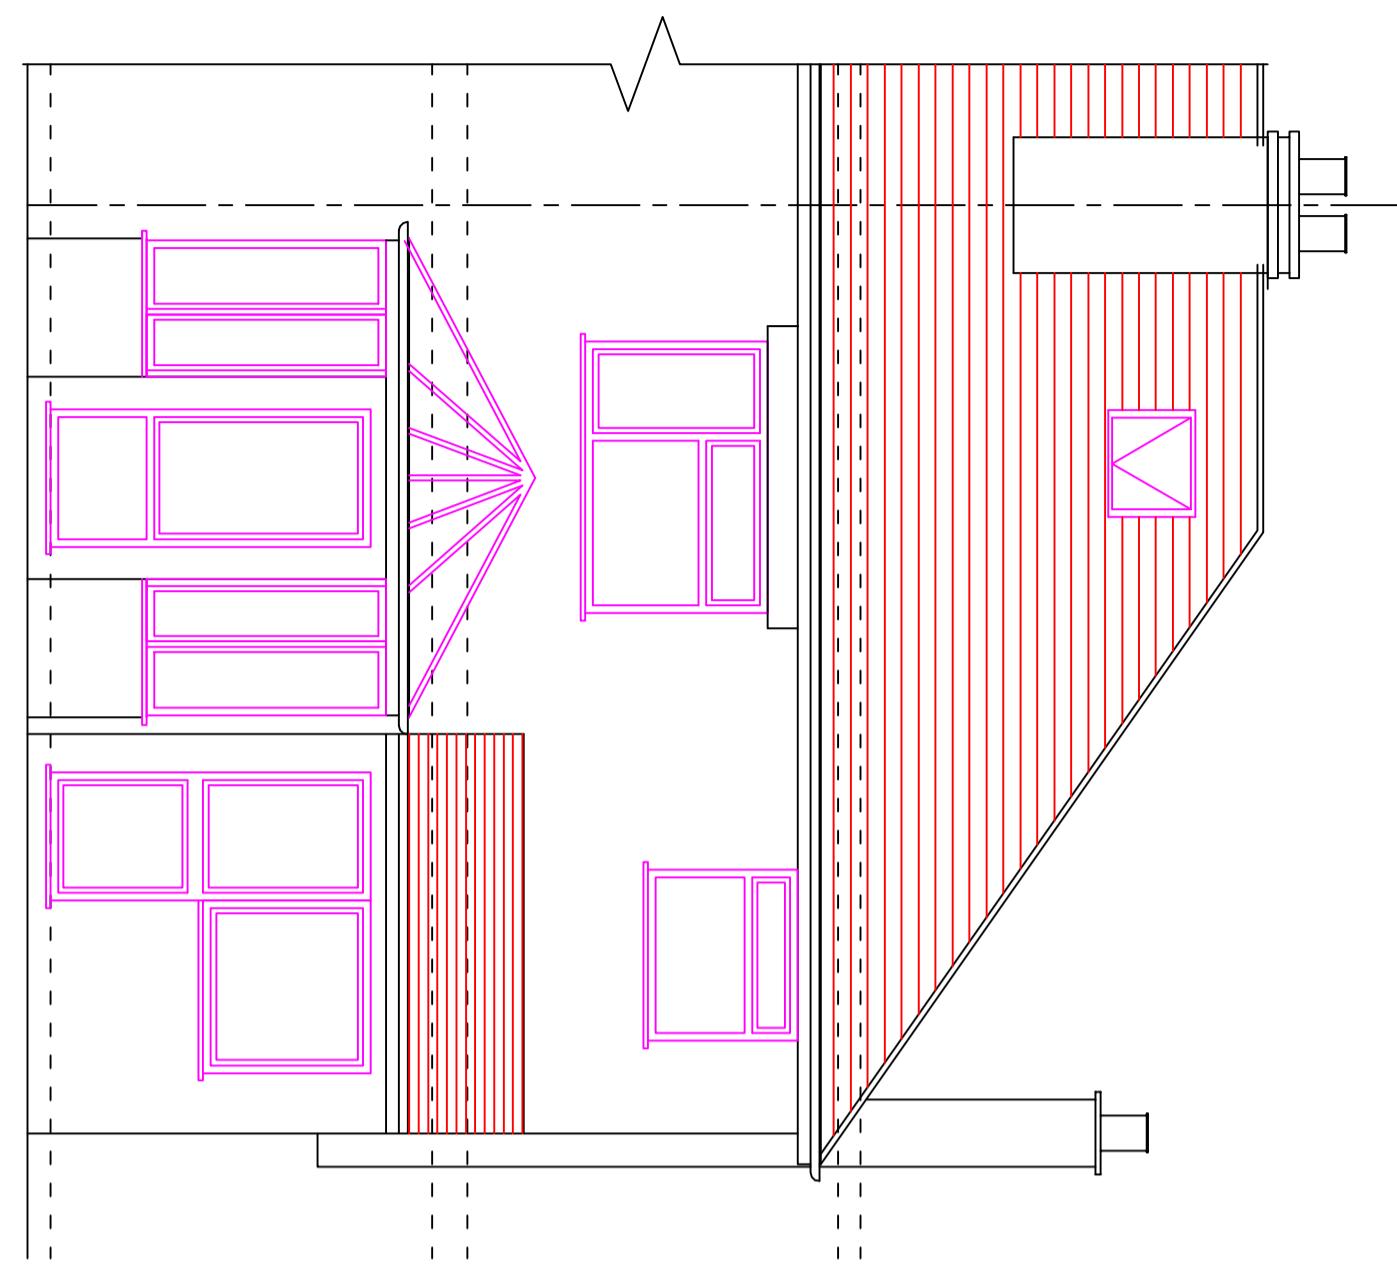

PROPOSED REAR ELEVATION

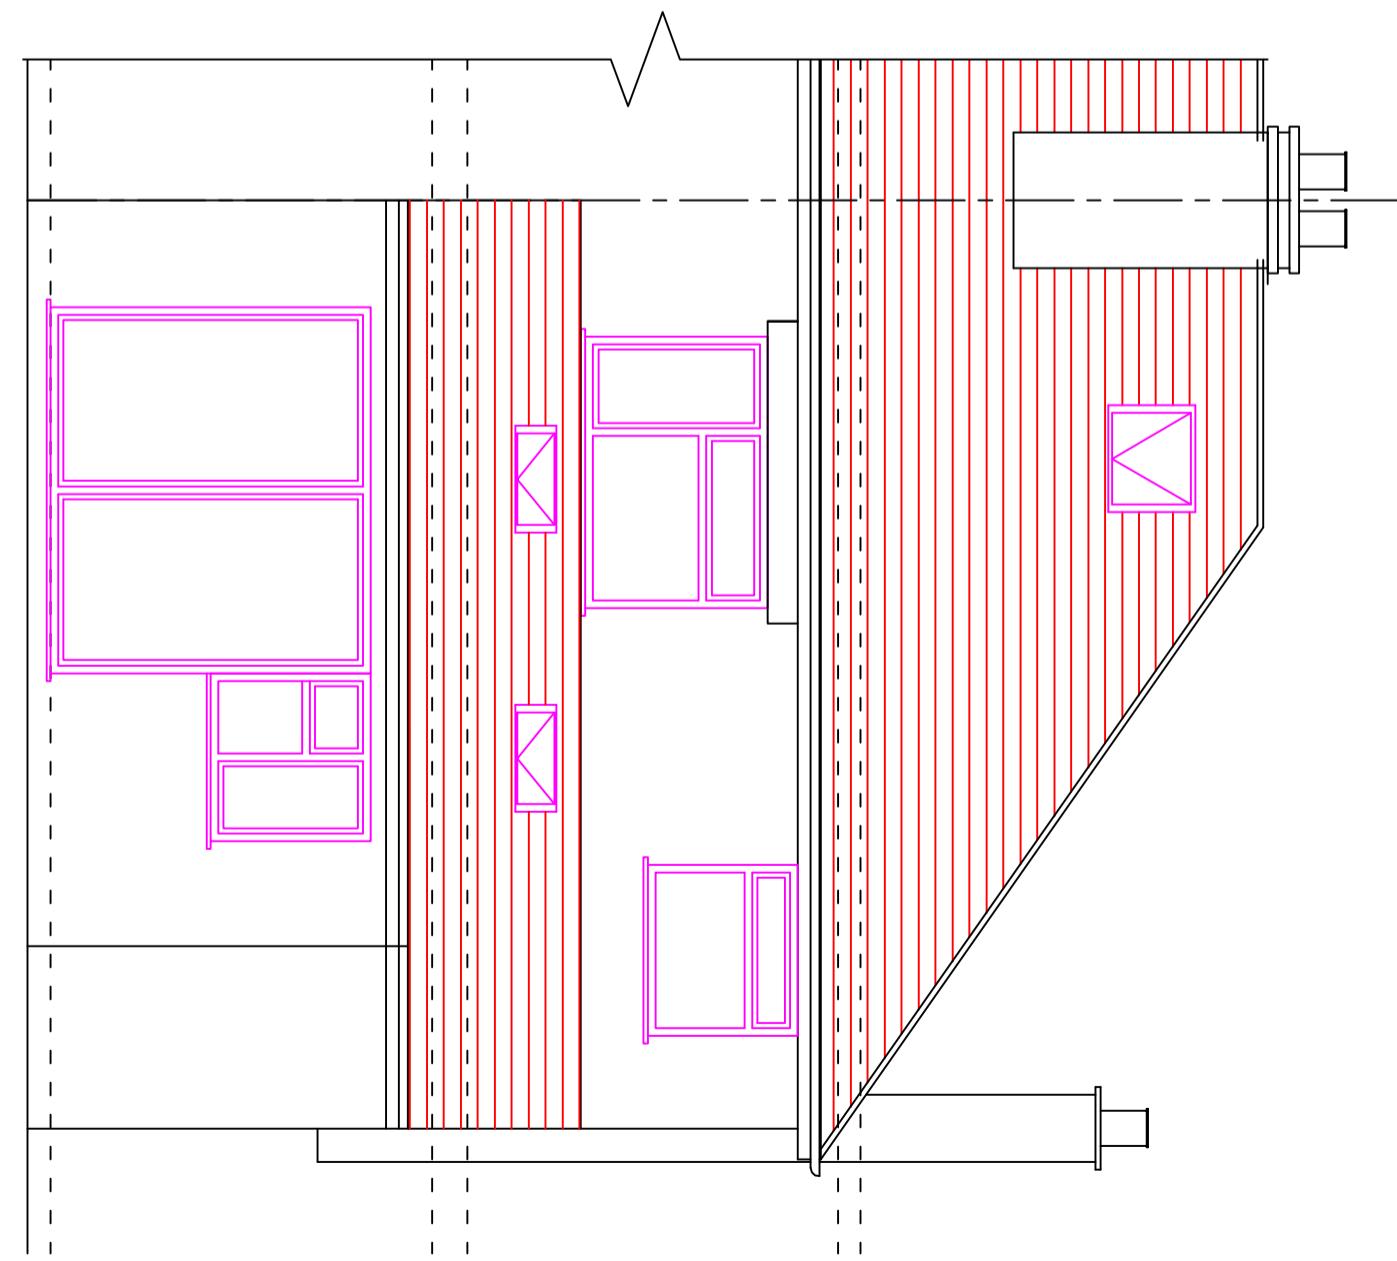

FV CONSULTANT LTD.		EXISTING & PROPOSED REAR ELEVATIONS			
DRAWN	KM	DATE	4 HOYLAKE GARDENS		
		01/25	RUISLIP, HA4 9SJ		
CHECKED	KM			SIZE	A3
DESIGN	KM			SCALE	1:50 @ A3
				DWG NO.	VC/286/LE/02
				REV	SHEET 02 OF 06