


NOTES
Drawings for sketch purposes only
and not for construction.

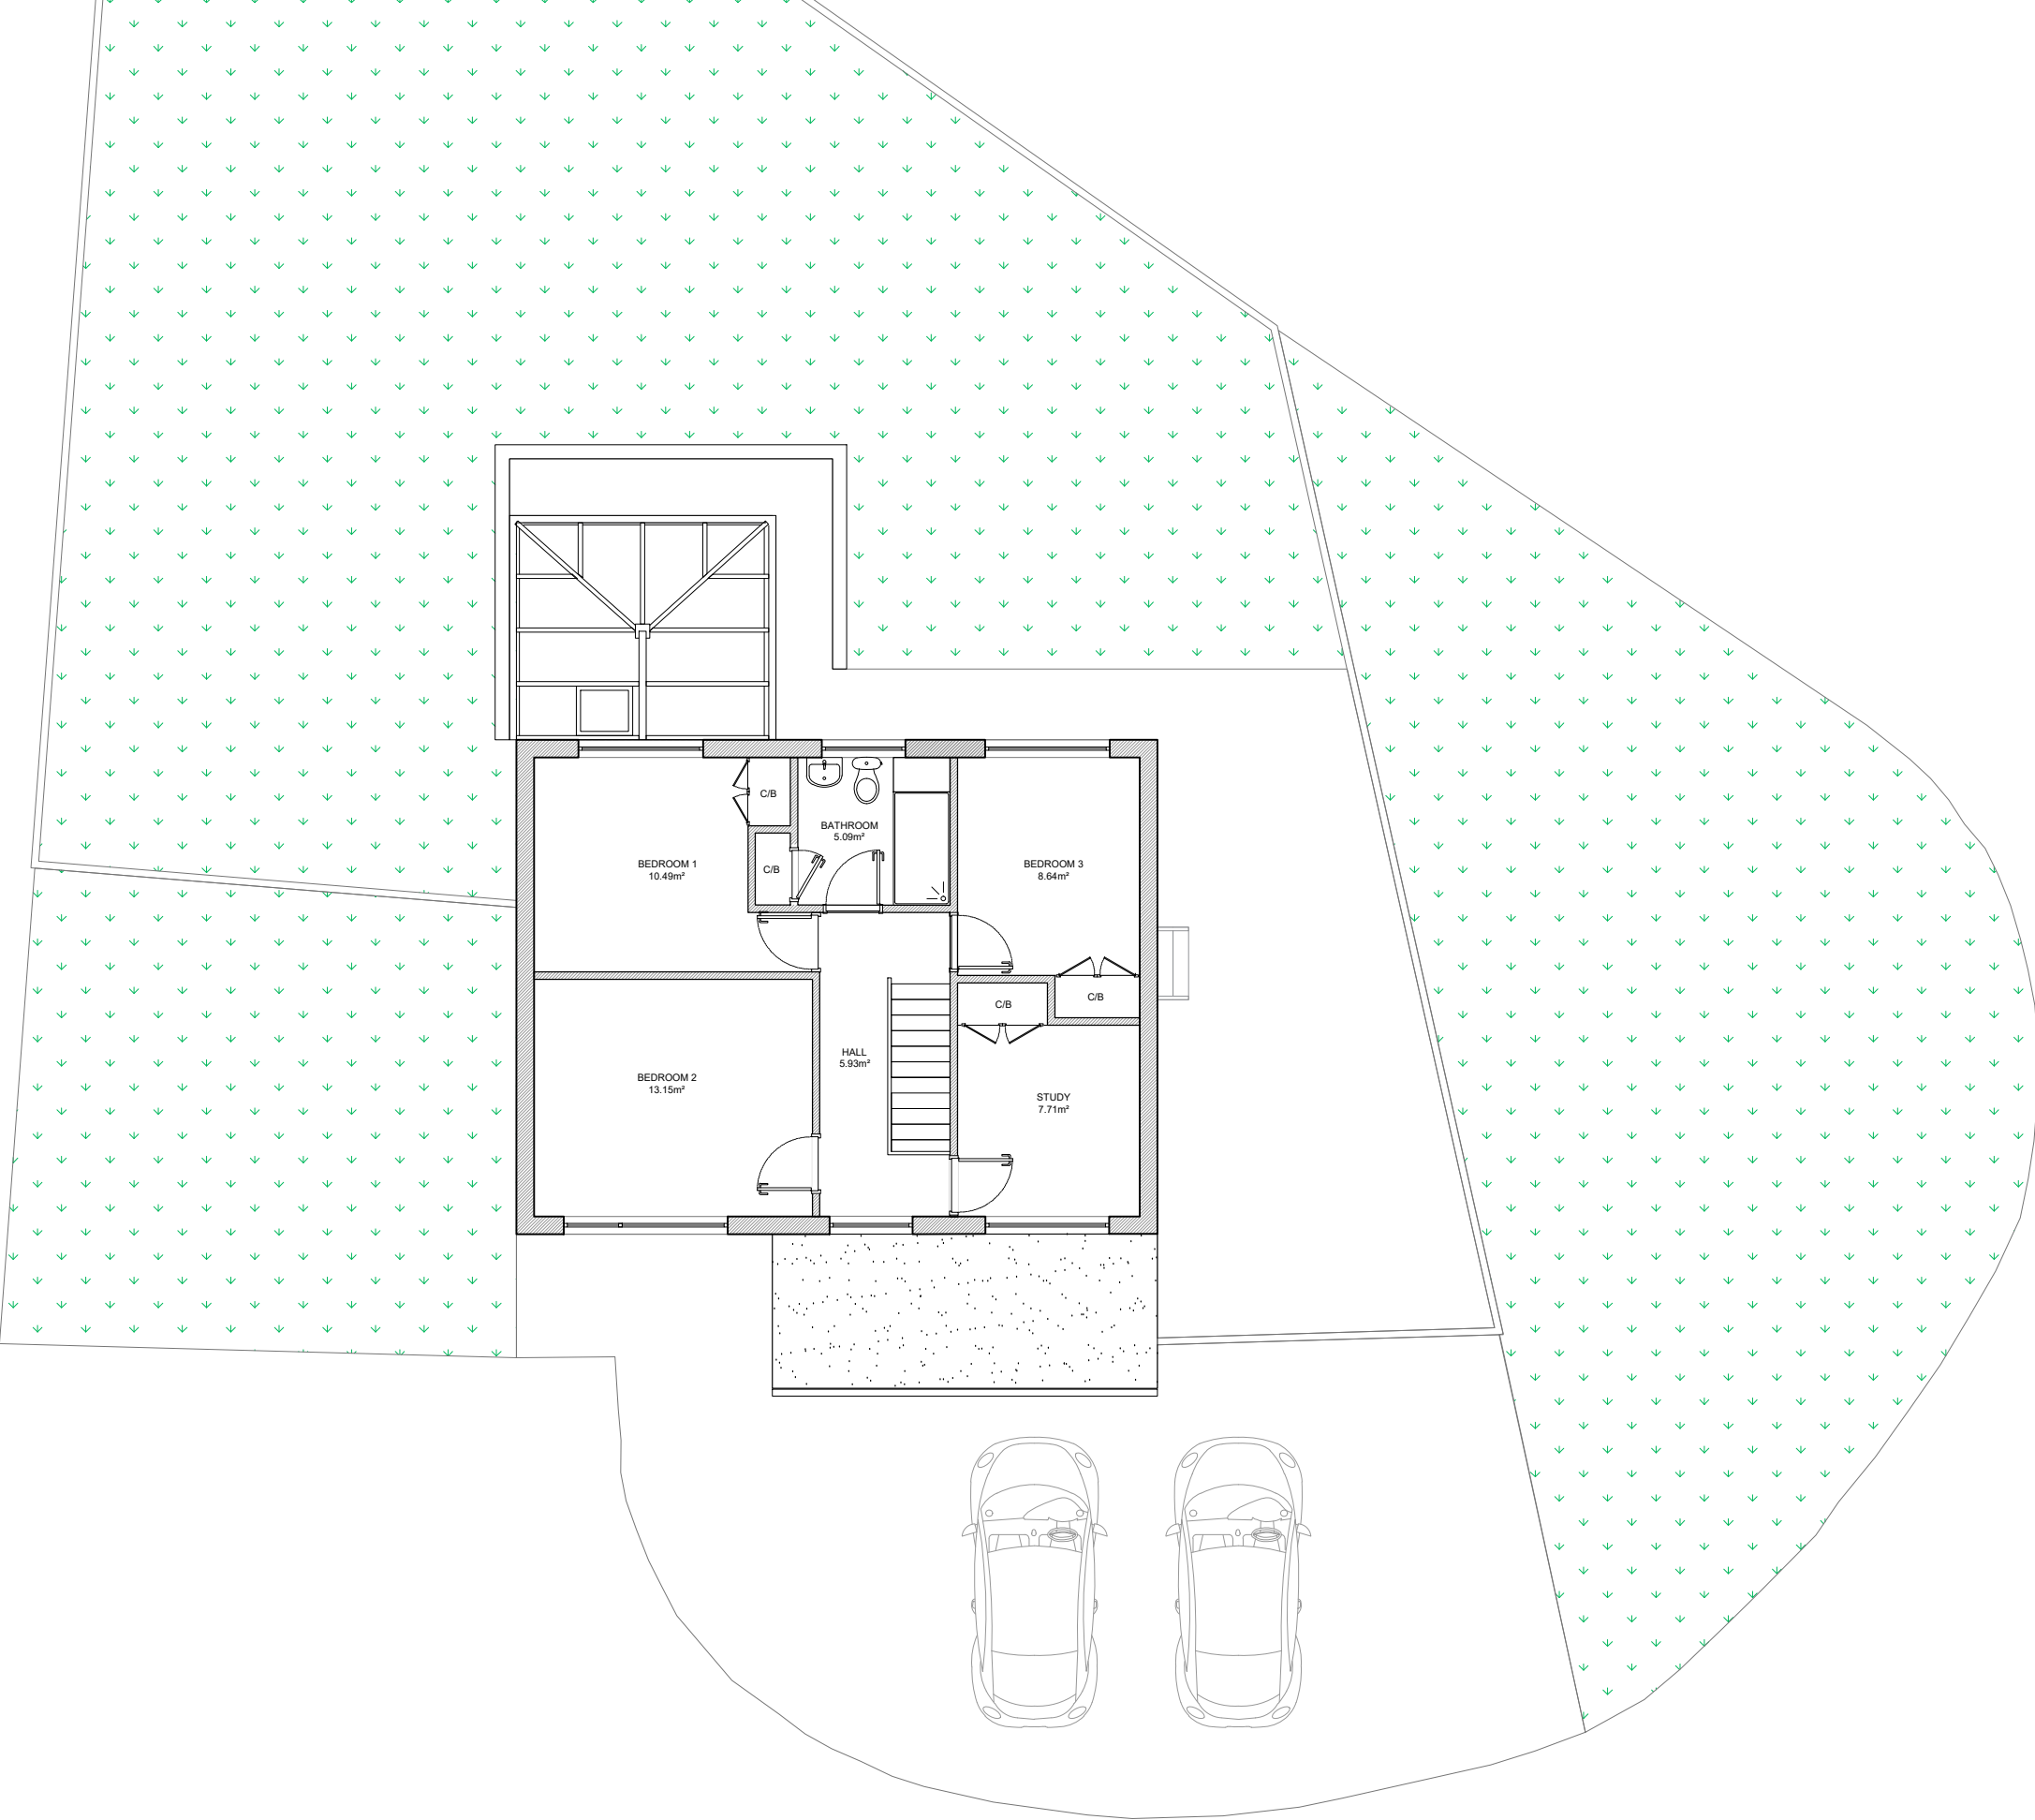

This drawing is copyright
USL Architects.