




Proposed First Floor Plan

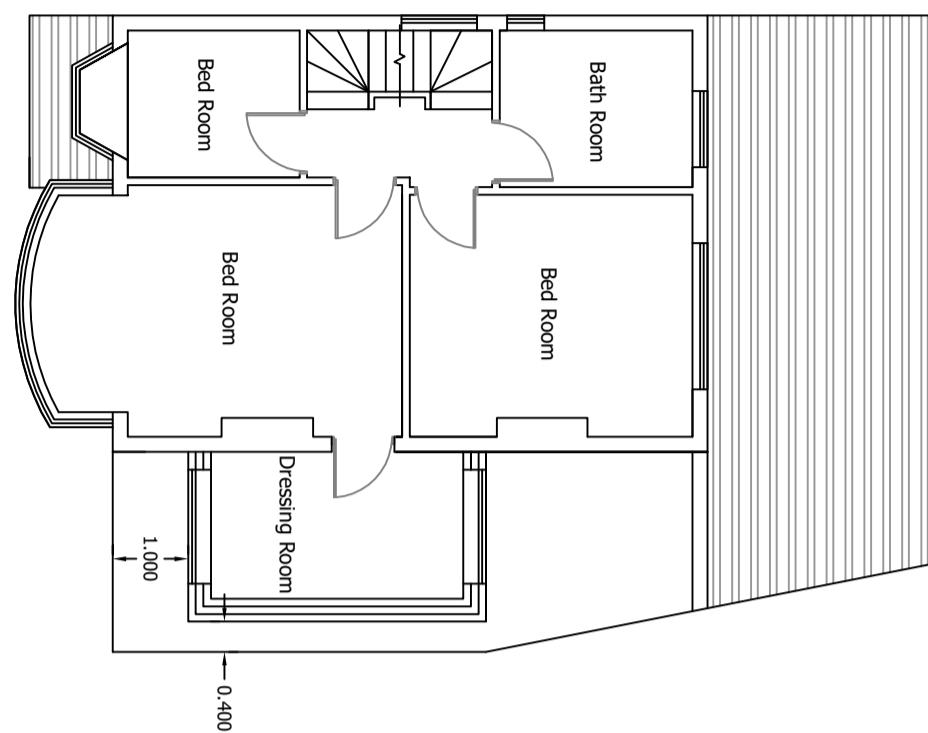

Proposed Second Floor Plan

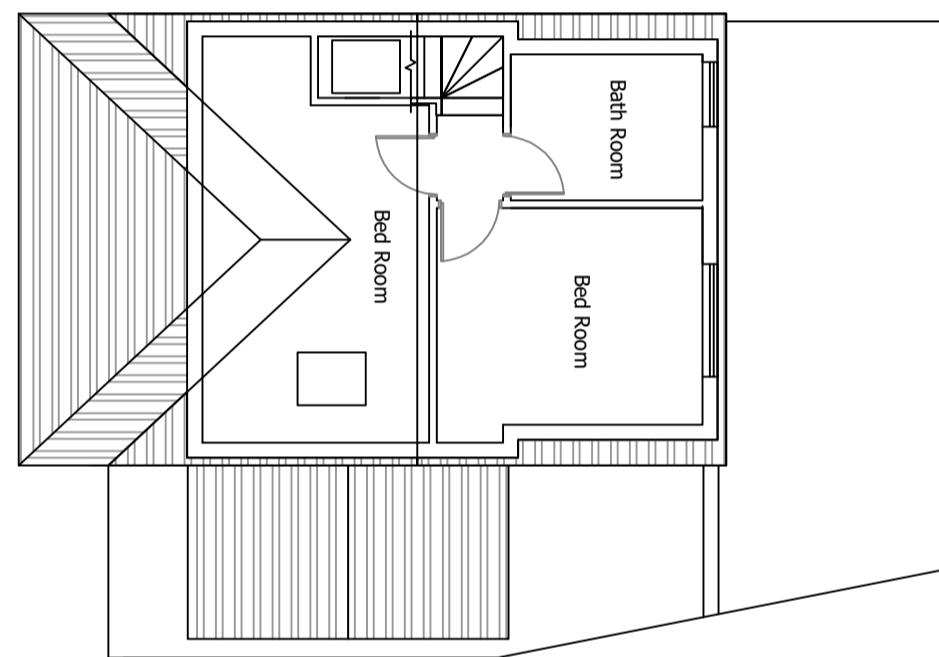

Proposed Roof Plan

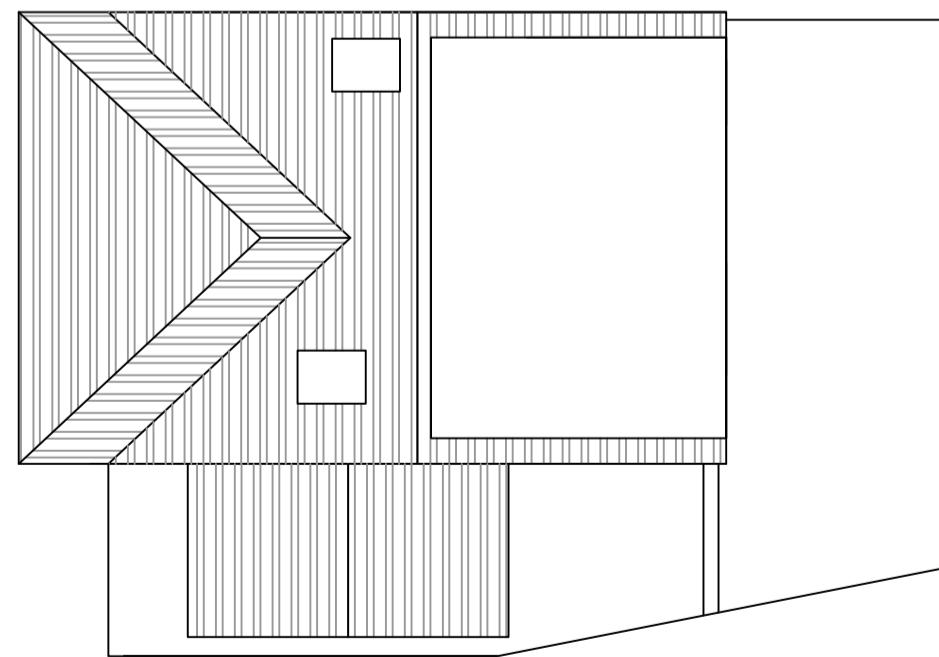

Drawing: Proposed Floor Plans

Scale: 1:100 (A3)

Client: Mrs Jasmeen Bortey

Site: 21 West End Road, Ruislip, HA4 6JG

Page 4 of 8 Rev 2

April 2022

