
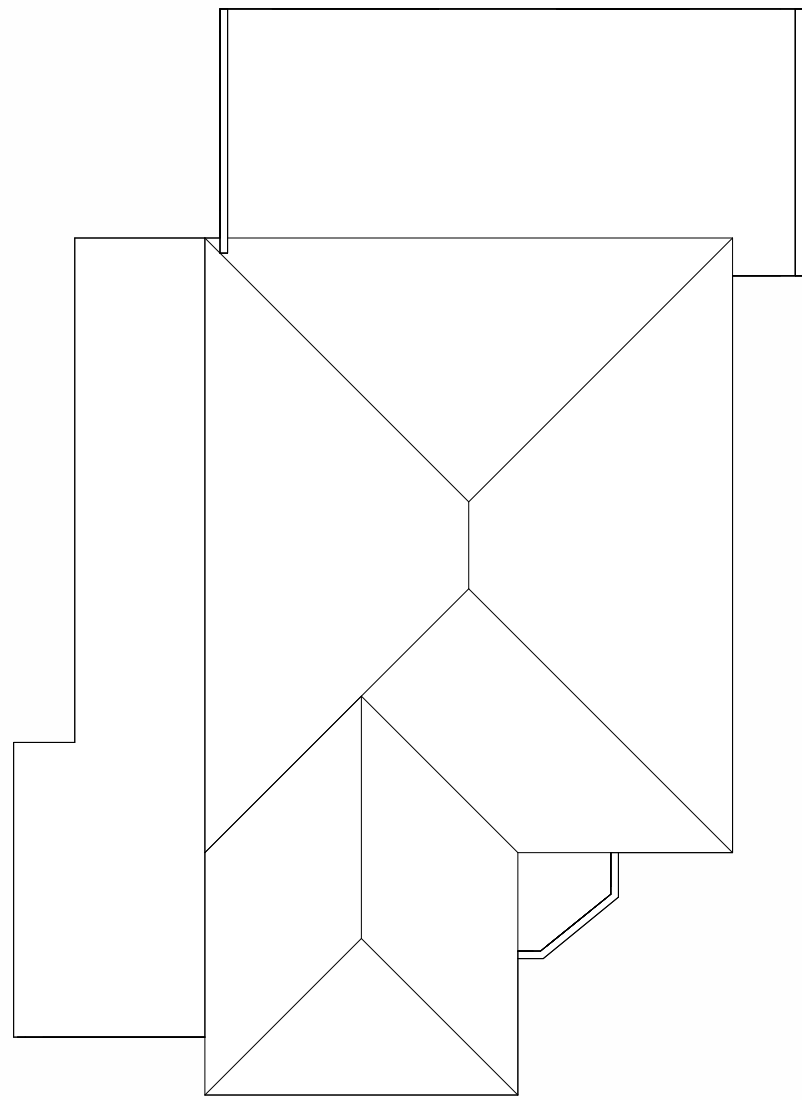
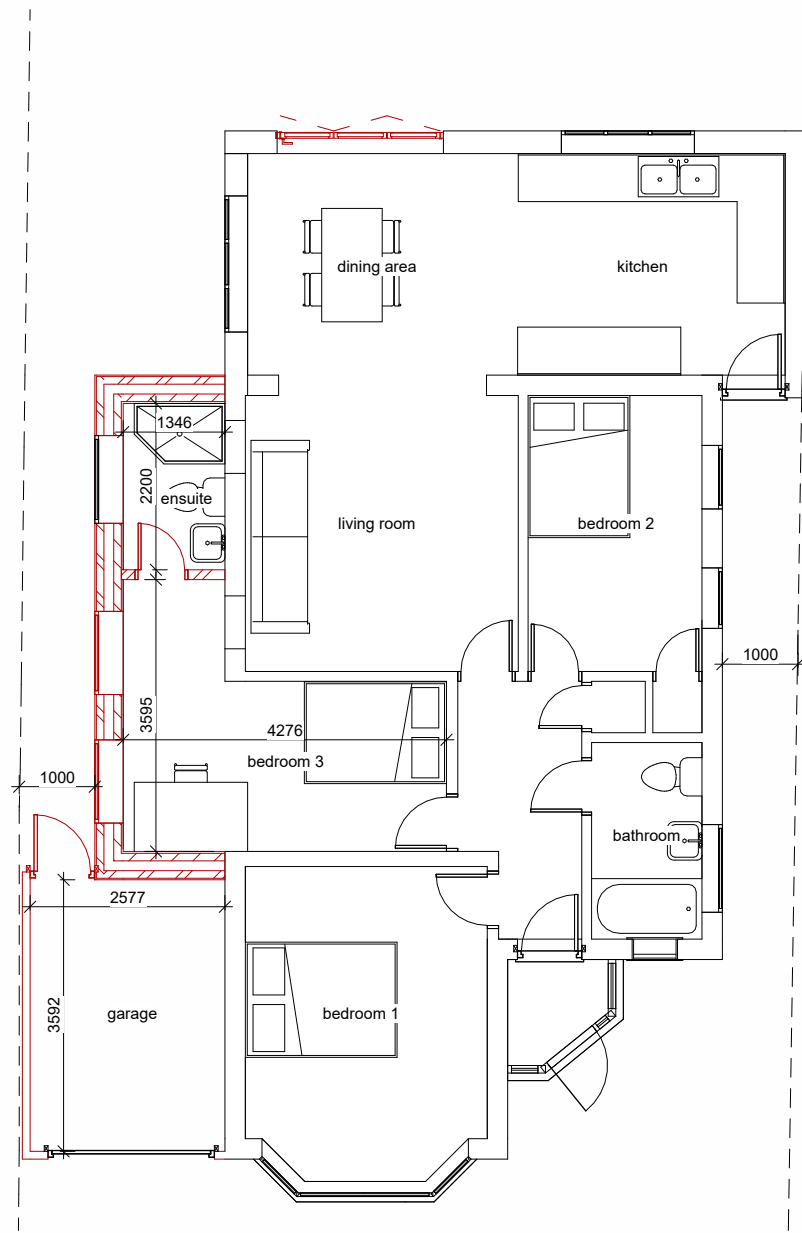
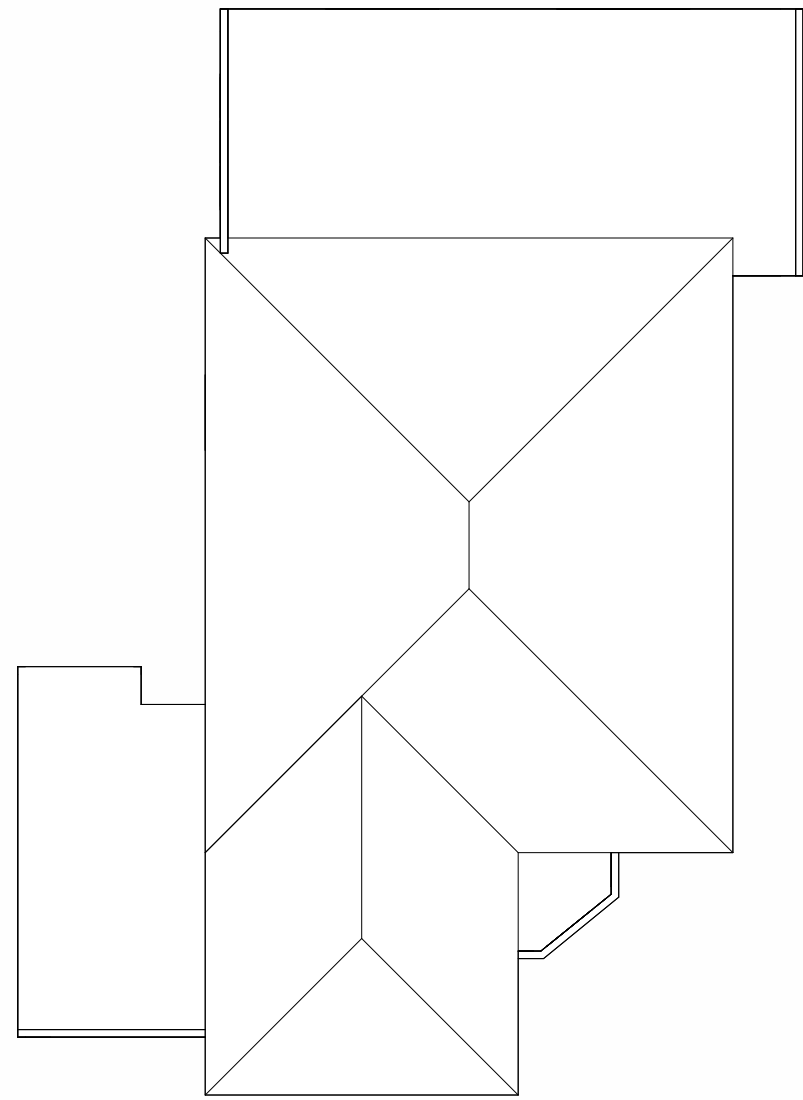


WWW.CONSILIO-GROUP.CO.UK


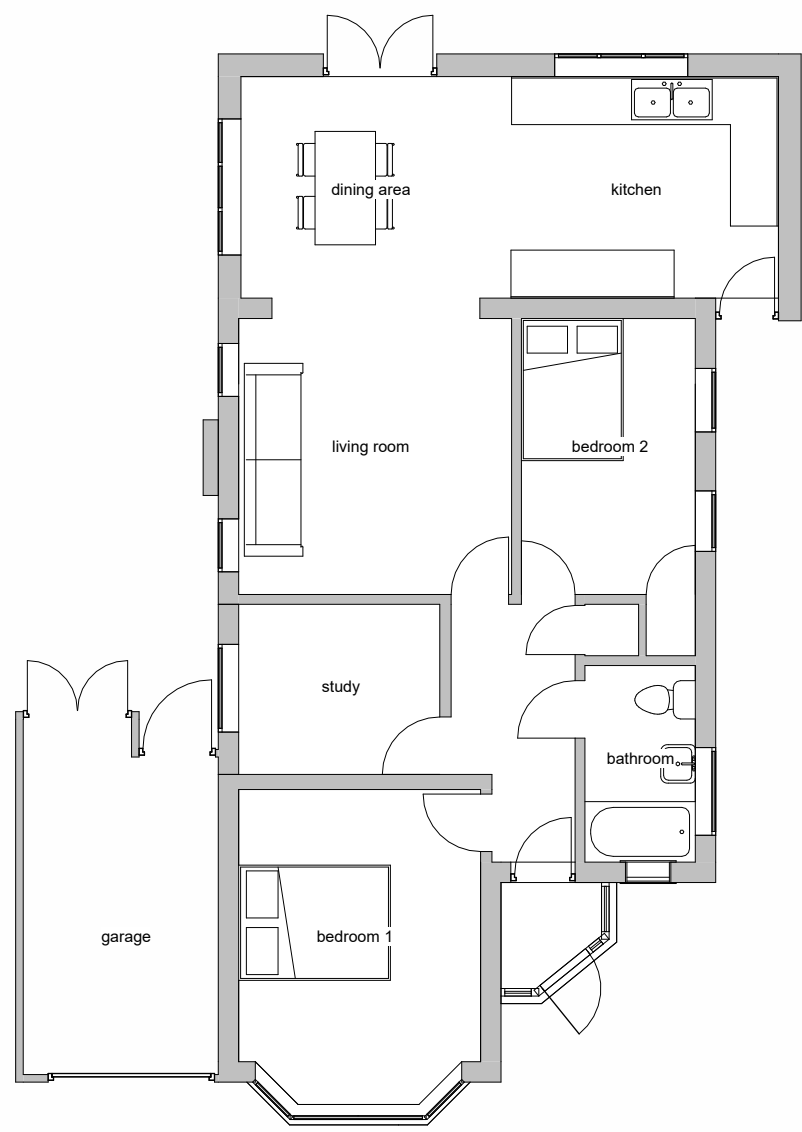


3 00_Ground_Existing
1 : 100

4 RF_Roof_Existing
1 : 100

5 00_Ground_Proposed
1 : 100

6 RF_Roof_Proposed
1 : 100

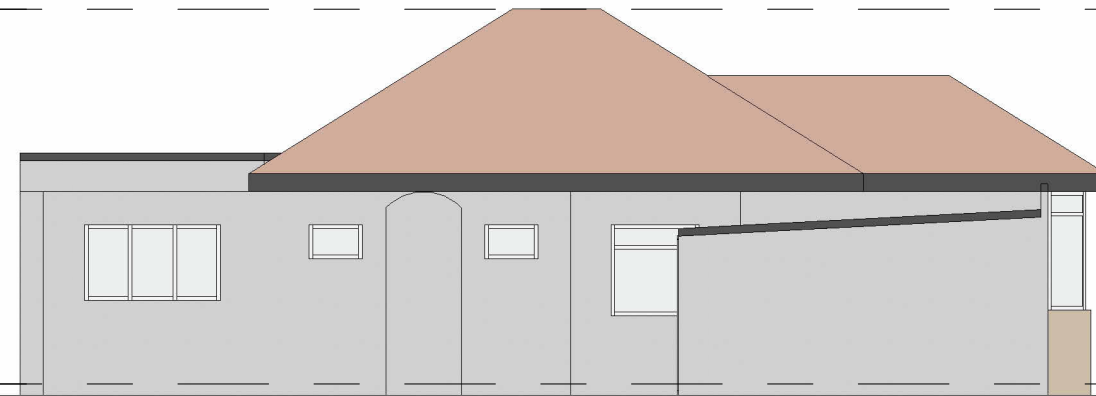
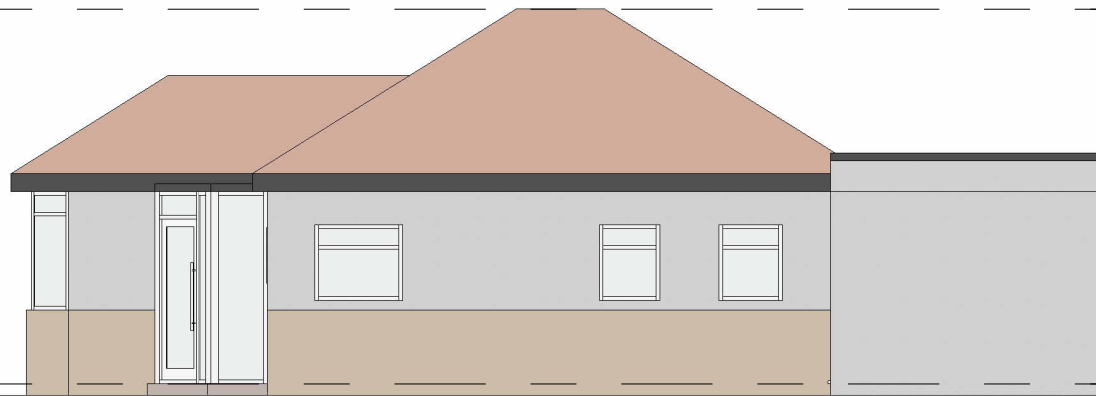


7 Front_Existing
1 : 100

8 Rear_Existing
1 : 100

9 RH Side_Existing
1 : 100

10 LH Side_Existing
1 : 100

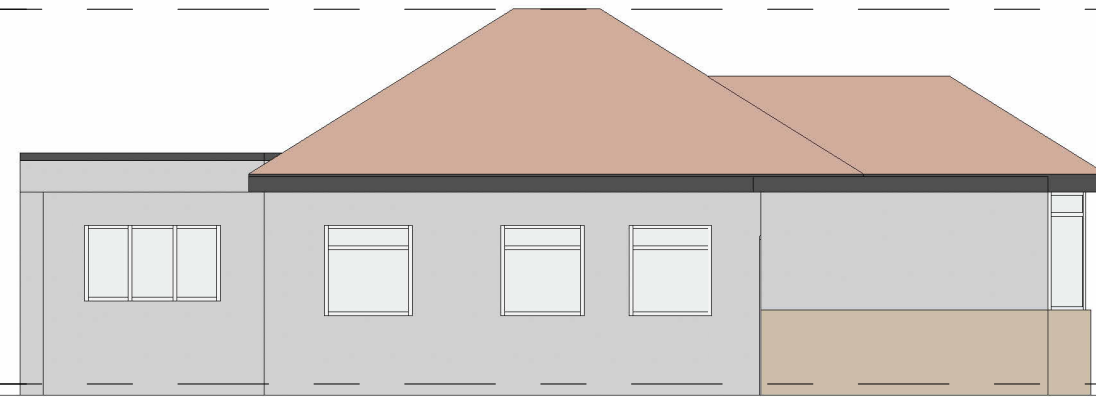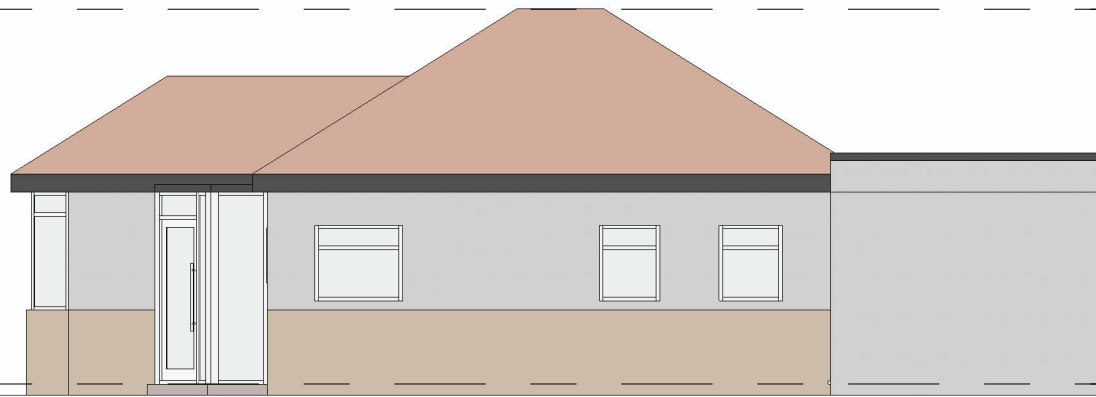


11 Front_Proposed
1 : 100

12 Rear_Proposed
1 : 100

13 RH Side_Proposed
1 : 100

14 LH Side_Proposed
1 : 100

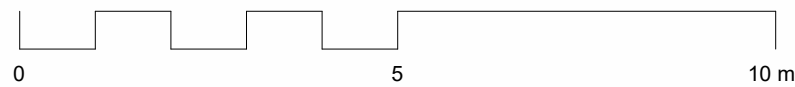

REV	REVISION DESCRIPTION	DATE
-----	----------------------	------

GENERAL NOTES

- CLIENT IS RESPONSIBLE FOR ENSURING THAT ALL PERSONNEL INVOLVED IN THE PROJECT ARE COMPETENT AND EXPERIENCED. ALL WORKSHOPS AND MATERIALS MUST COMPLY WITH CURRENT BS STANDARDS, CODES OF PRACTICE, AND GOOD BUILDING PRACTICES.

CLIENT & SITE ADDRESS
MR & MRS PILLAI
38 BOURNE AVENUE, RUISLIP HA4 6TZ

TITLE
EXISTING & PROPOSED PLANS / ELEVATIONS
DRAWN BY: HK CHECKED BY: HM
DRAWING NO: 62 SCALE: 1:100(A1)
DATE: MAY 2026 REV:

Consilio
DESIGN
PLANNING
ENGINEERING
ARCHITECTURAL
2/L ARDYLE HOUSE, 76 JOEL STREET
NORTHWOOD HILL, MIDDLESEX, HA6 1LL
+44 (0) 1454 932 288 / +44 (0) 1923 853 885
WWW.CONSILIO-GROUP.CO.UK