
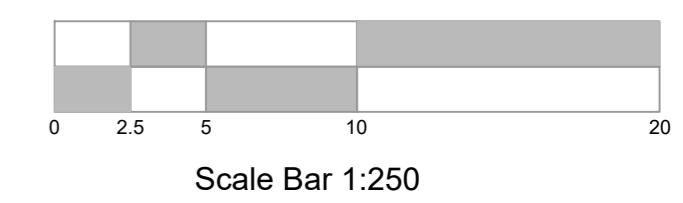


Yeading Brook

Yeading Brook

Bridge Retail Park

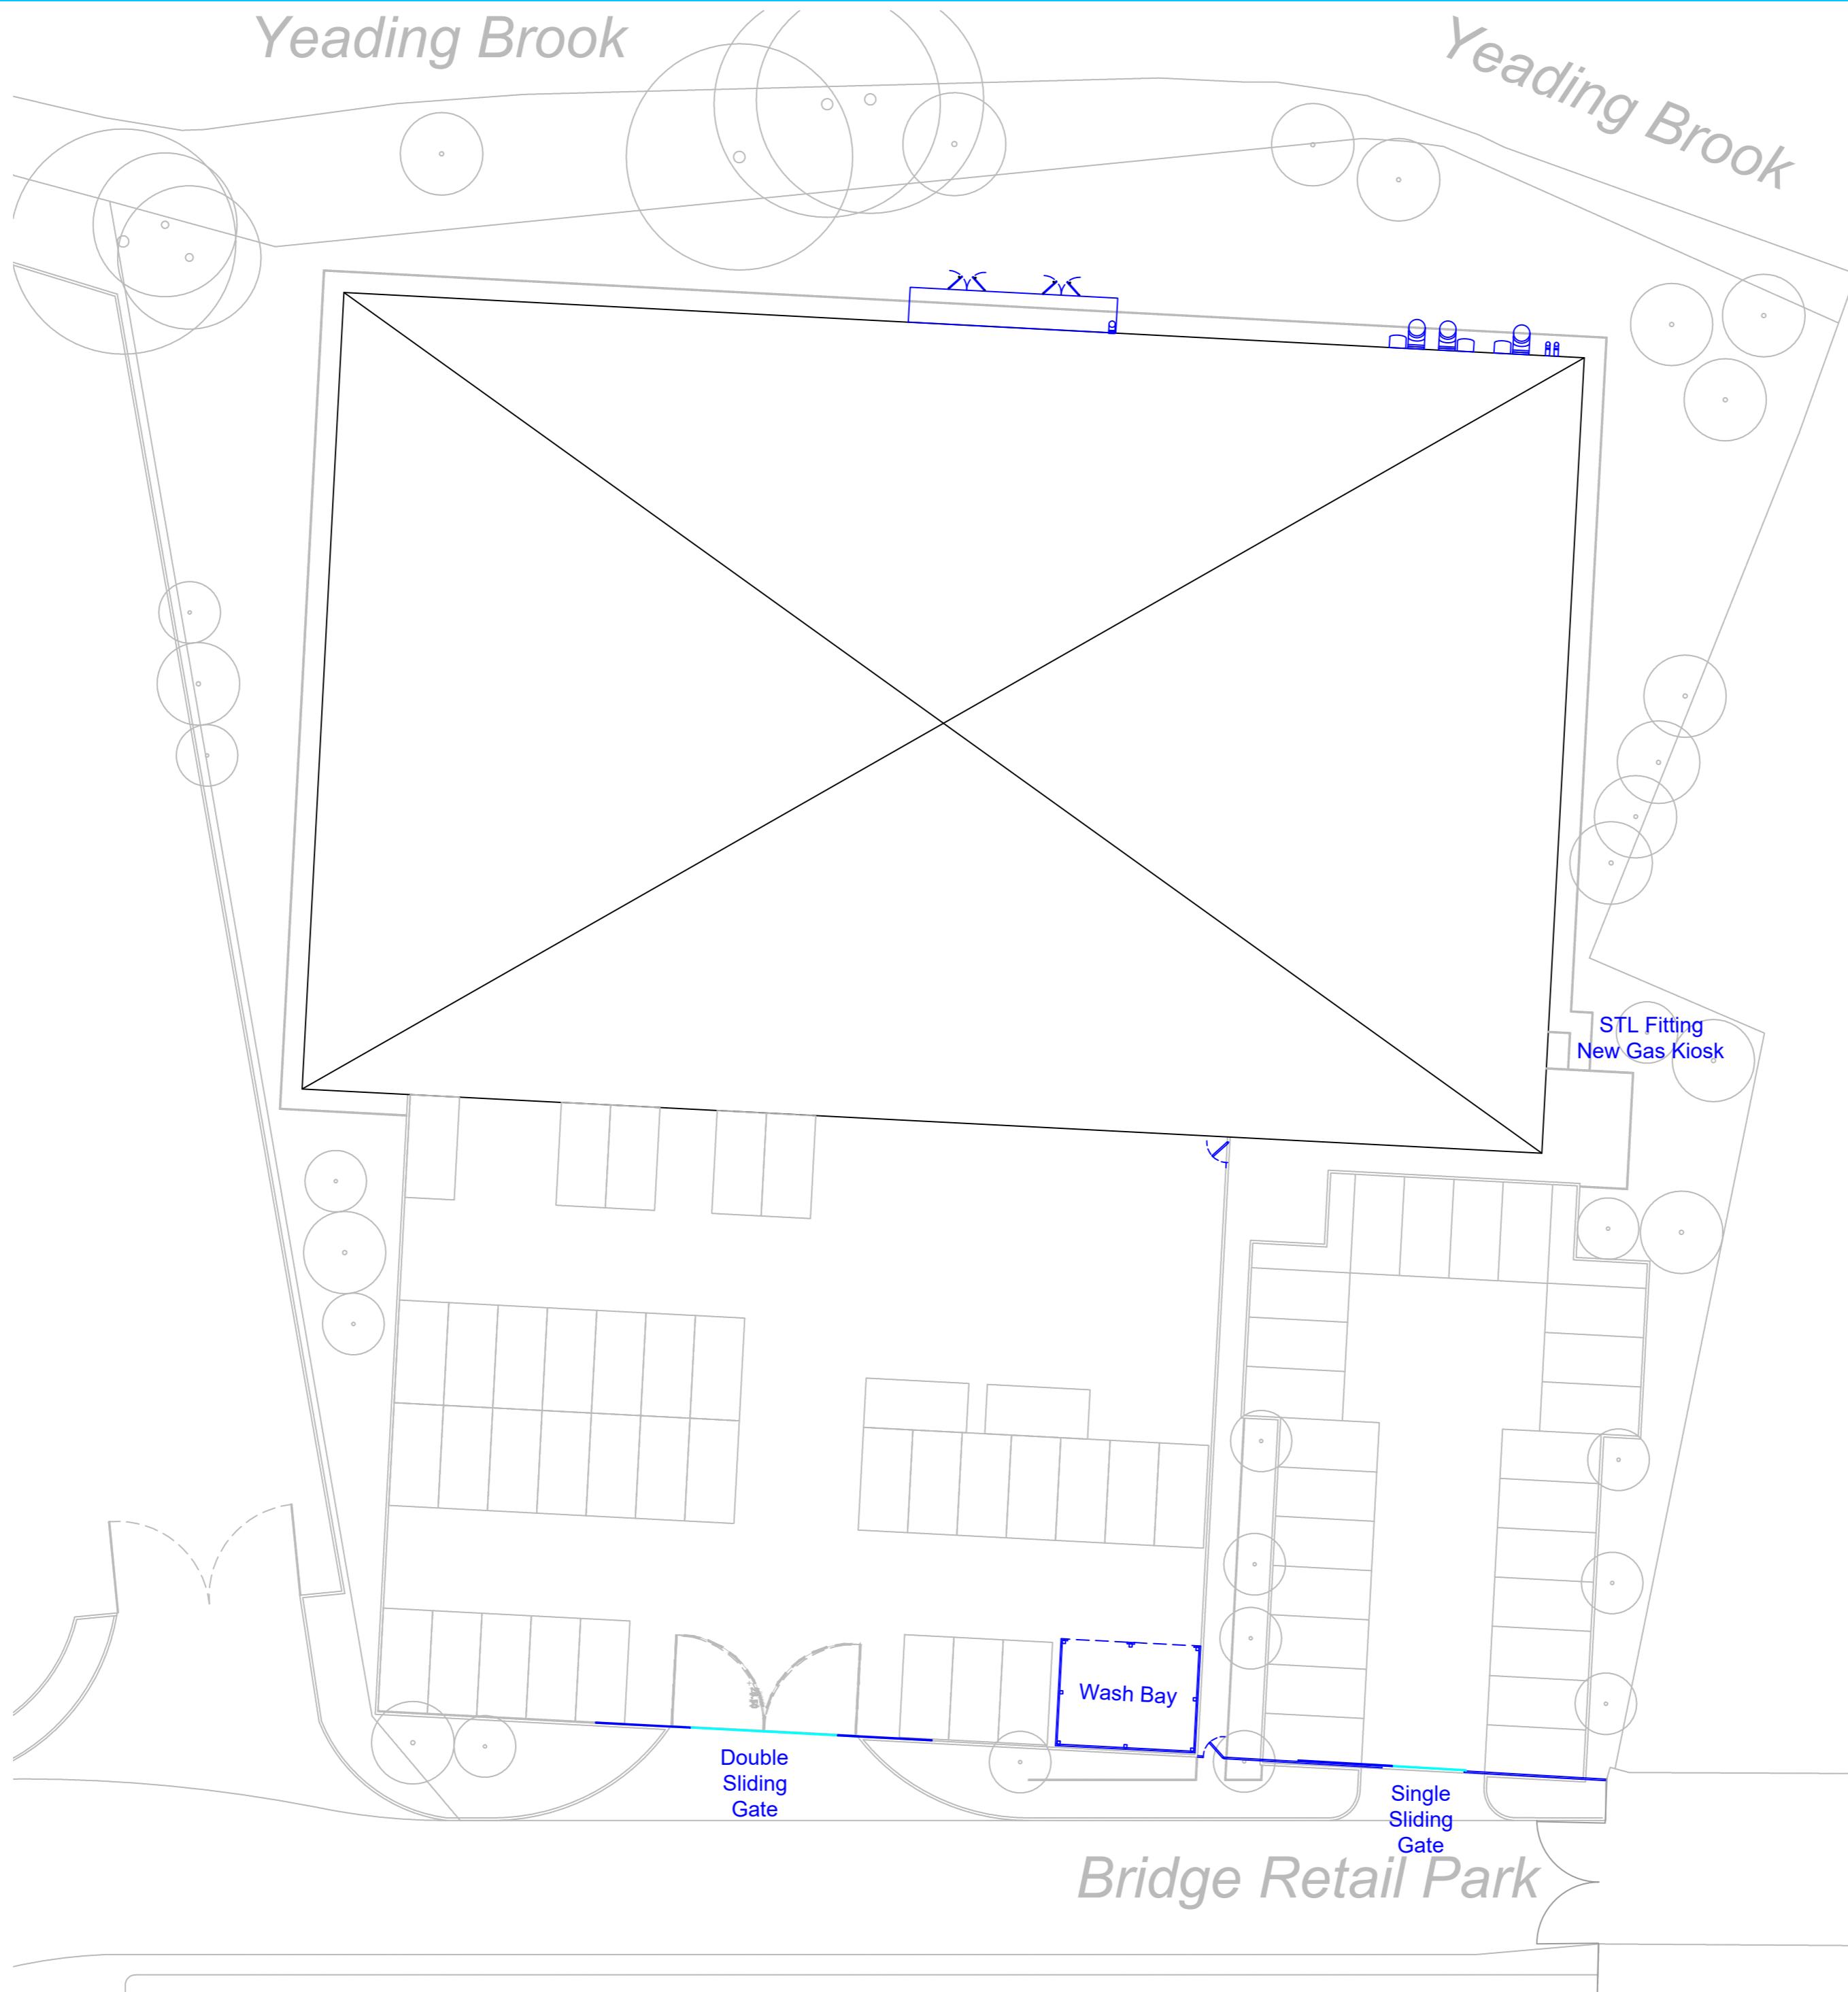

13-09-23	E	Scale Bar & North Marker Updated	IR
24-08-23	D	Item Removed	IR
Date:	Rev:	Revision Information:	By:

STL
SPRAYBOOTH TECHNOLOGY LTD
8 Ballingdon Hill Industrial Estate, Sudbury, Suffolk, CO10 2DX.
Tel: 01787 313550 Fax: 01787 313542
E-mail: enquiries@sprayboothtechnology.co.uk

Client: Veetec
Site: Hayes
Project: Layout *Option 1*
External Changes

Drawing No:	Scale:	Date:
11971-EC01	1:250@A2	22-03-23
Drawn By:	Checked By:	Revision:
IR	JD & KD	E