


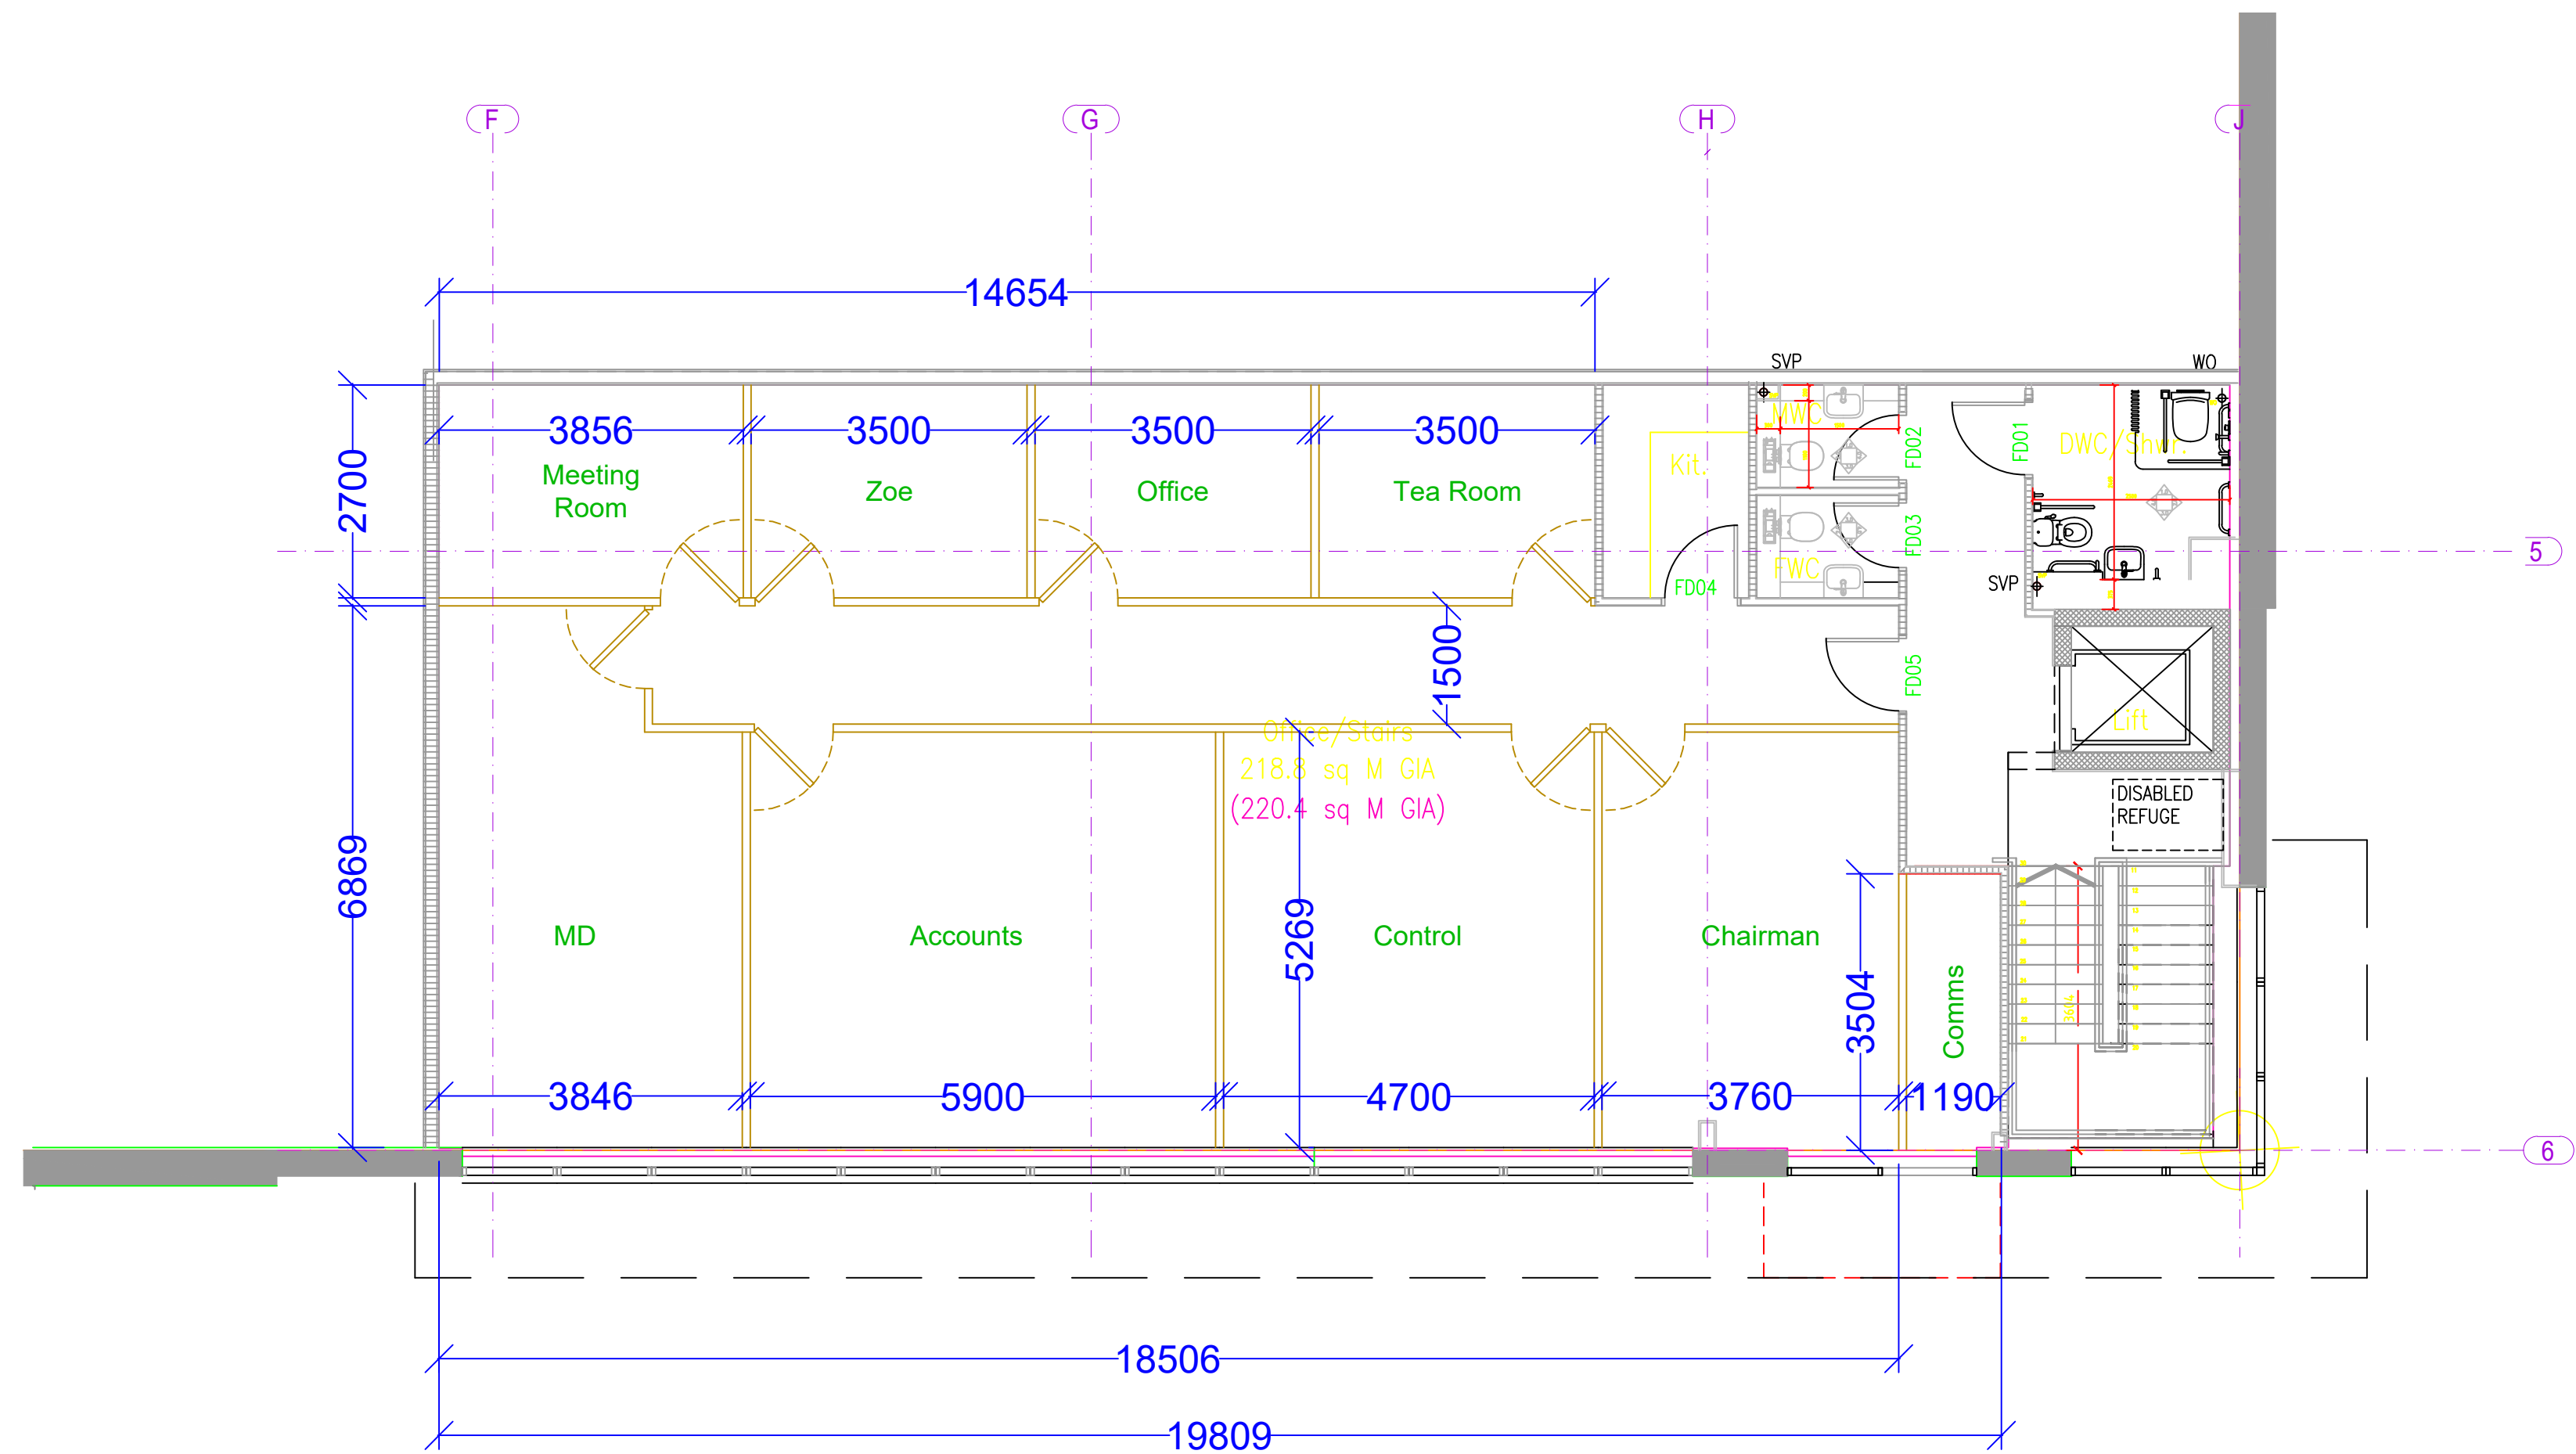

21-02-23	B	Accounts & Control Walls Tweaked	IR
08-02-23	A	Issued For Information	IR
Date:	Rev:	Revision Information:	By:



Client: Veetec

Site: Hayes

Project: Layout *Option 1*
First Floor Layout

Drawing No: 11971-FF01	Scale: 1:75@A2	Date: 08-02-23
Drawn By: IR	Checked By: JD & KD	Revision: B