


Scale Bar 1:150 (Original Layout A2)

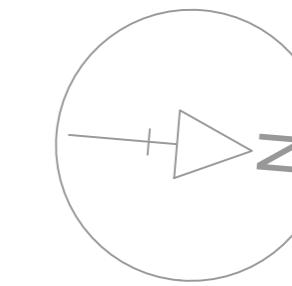

16-06-23	G	Positions Changed	IR
21-02-23	A	Issued For Information	IR
Date:	Rev:	Revision Information:	By:

STL
SPRAYBOOTH TECHNOLOGY LTD
8 Ballingdon Hill Industrial Estate, Sudbury, Suffolk, CO10 2DX.
Tel: 01787 313550 Fax: 01787 313542
E-mail: enquiries@sprayboothtechnology.co.uk

Client:	Veetec	
Site:	Hayes	
Project:	Layout *Option 1* Roof Layout Ducting Positions	
Drawing No:	Scale:	Date:
11971-RL01	1:150@A2	21-02-23
Drawn By:	Checked By:	Revision:
IR	JD & KD	G