
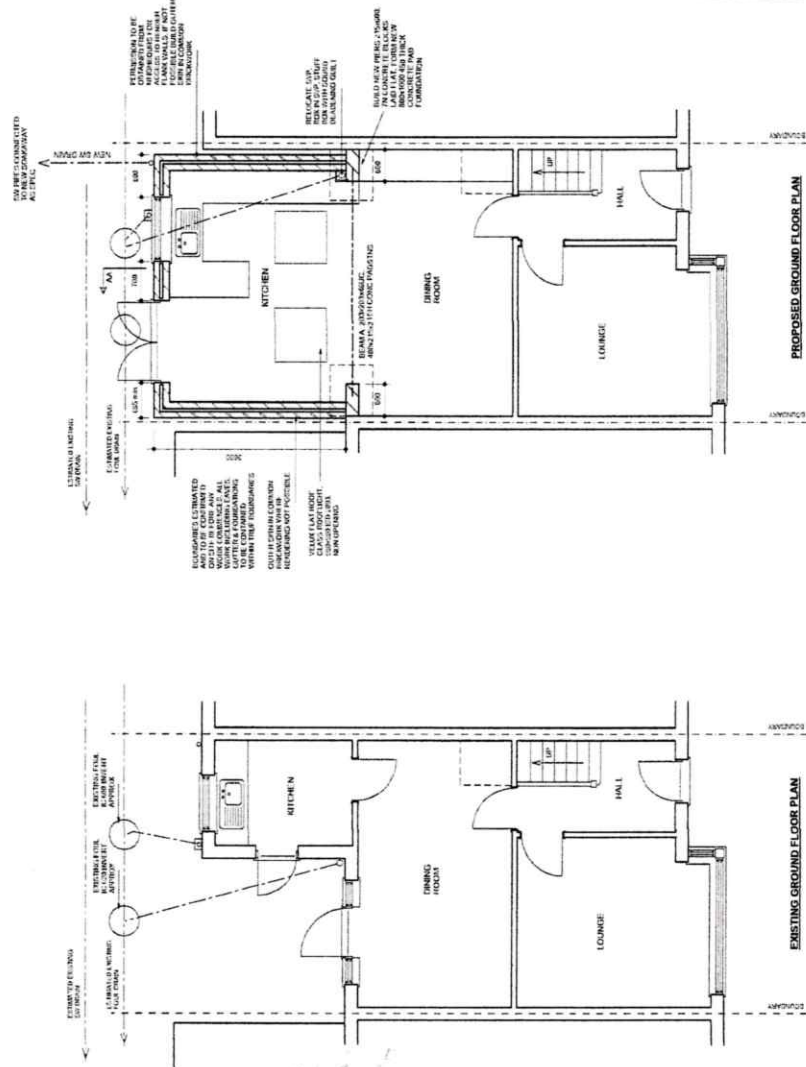


Tracey Dynan
63 Bampton Drive
Ruislip
Middlesex
HA4 9DB

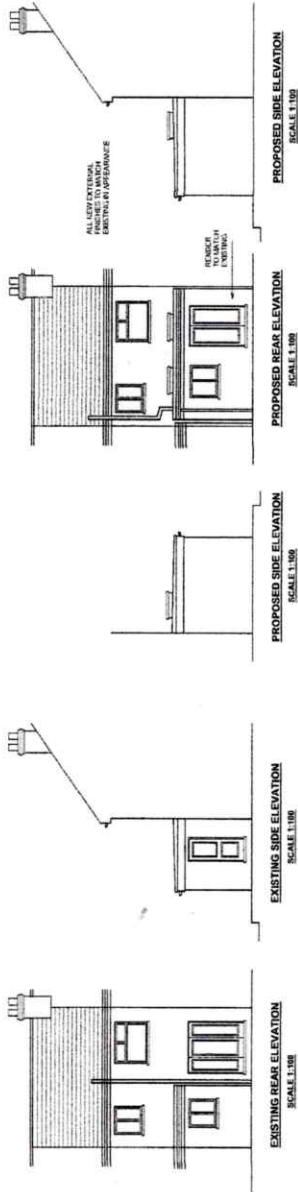

10.00 METRES @ 1:100