
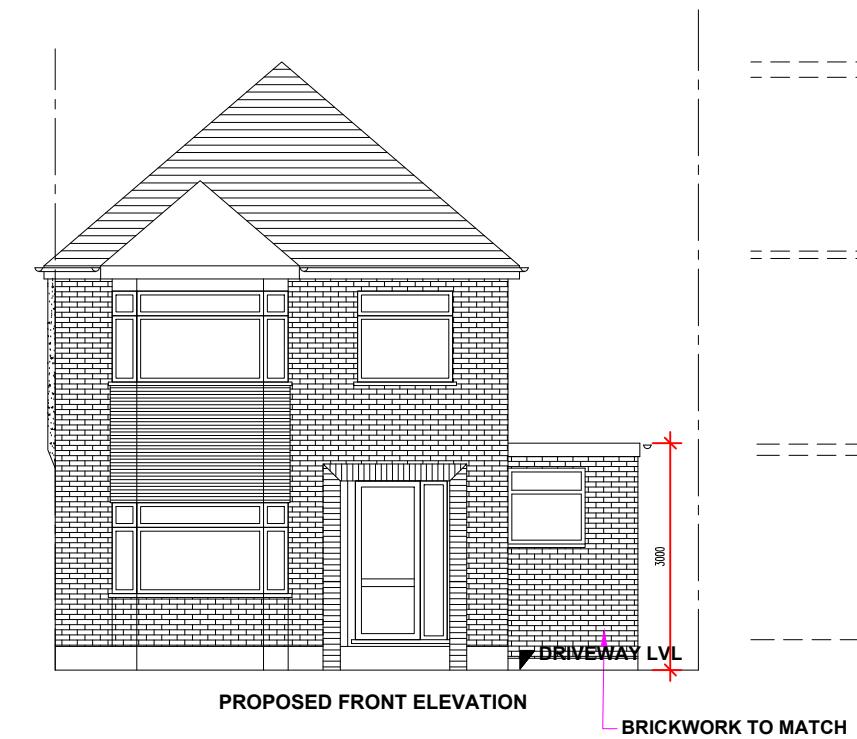


1. ALL FINISHES TO MATCH EXISTING.
2. WALLS TO BE BUILT UP TO MATCH EXISTING.
3. ALL NEW DOORS/ WINDOWS TO MATCH EXISTING.
4. FLAT ROOF OVER SIDE/REAR PROPOSED EXTENSION.
5. NEW BRICKWORK/RENDER TO MATCH EXISTING.

0 1 2 3 4 5
SCALE - 1 : 100.

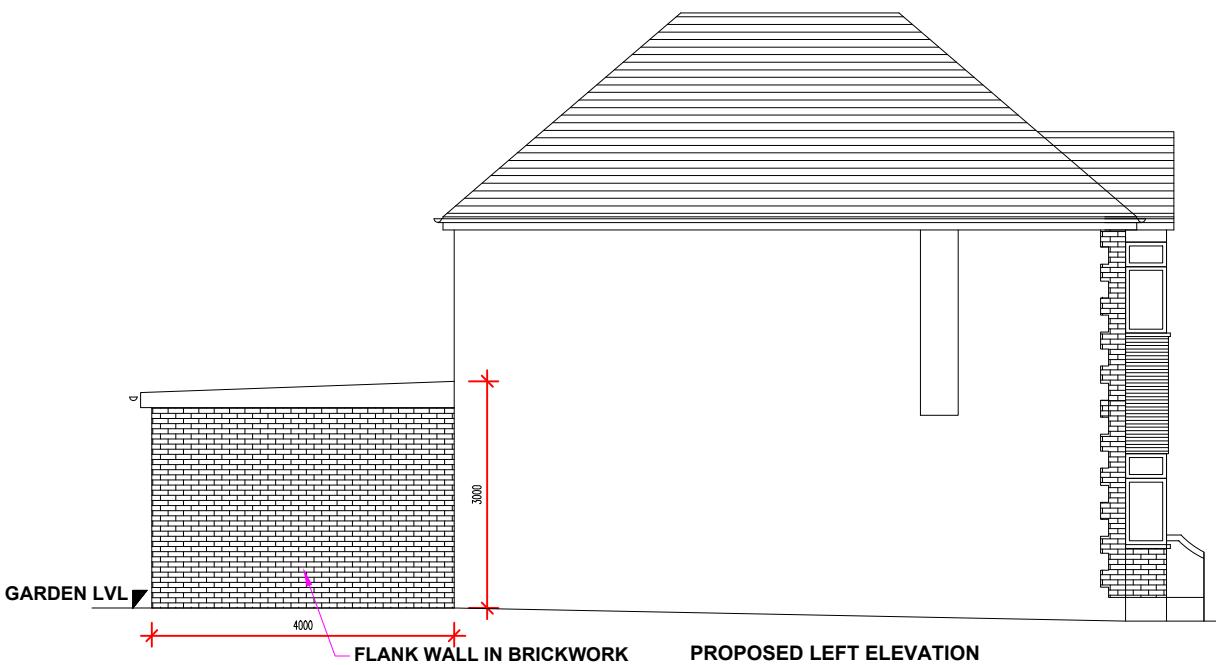

A	LA COMMENTS	14/9/22
No.	DESCRIPTION	DATE

Drawing Title		
PROPOSED ELEVATIONS		

Drawing No.	P	05	A
11054			