



# 01 Existing Ground Floor


1 : 50

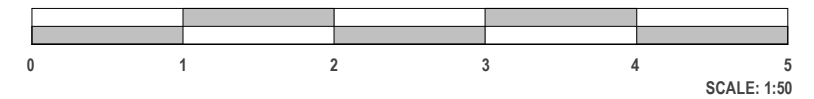

**NOTES:**



1. This drawing is to be read in conjunction with all relevant contract documentation from the design team, with any conflicting information to be brought to the attention of NewLake Architecture & Planning Services in writing before commencing on site.
2. All materials to match existing unless specified in drawing.
3. The contractor is to check and verify all levels and dimensions before construction. Any discrepancies are to be brought to the attention of NewLake Architecture & Planning Services in writing before commencing on site.
4. All dimensions in mm, unless otherwise stated.
5. All proprietary products shall be installed in accordance with manufacturers written instructions.

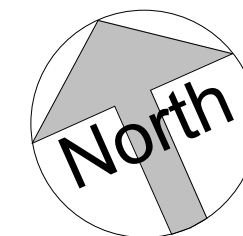

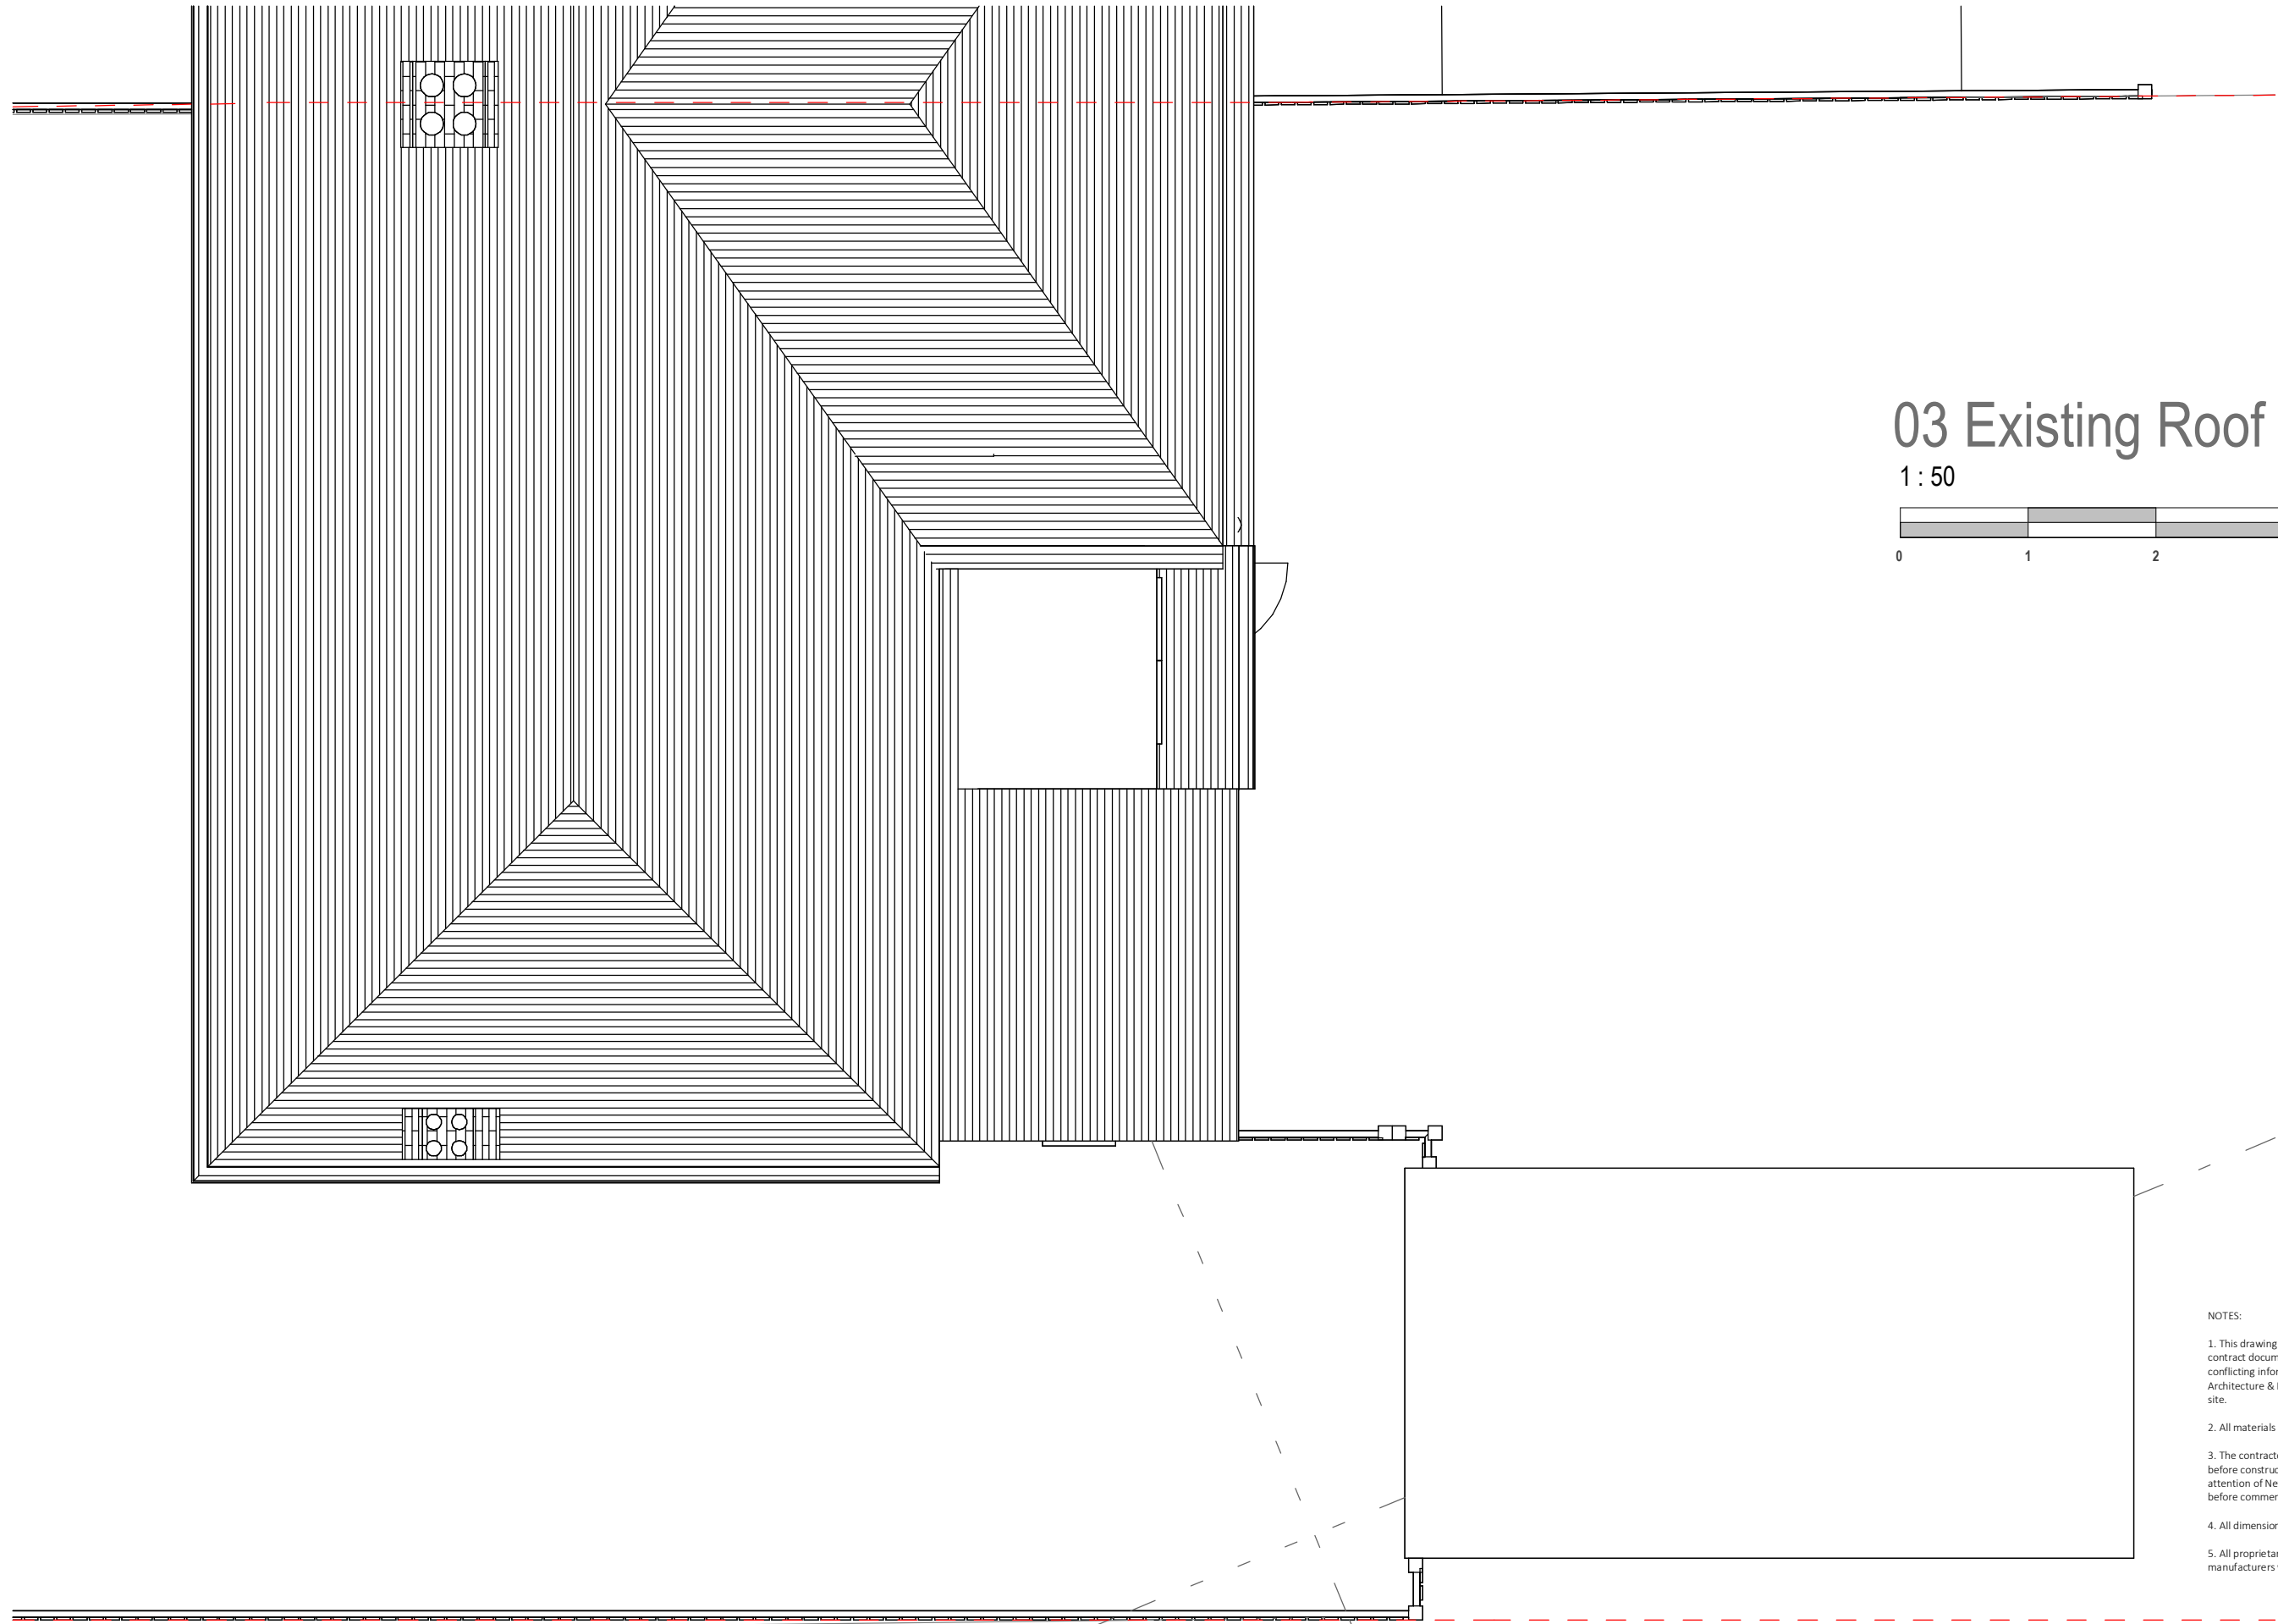

# 03 Existing Roof Plan

1 : 50

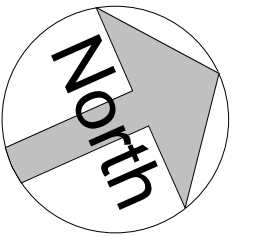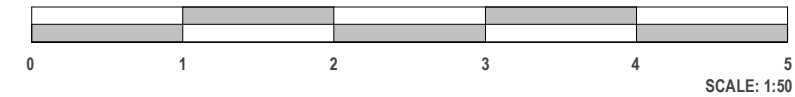


**NOTES:**

1. This drawing is to be read in conjunction with all relevant contract documentation from the design team, with any conflicting information to be brought to the attention of NewLake Architecture & Planning Services in writing before commencing on site.
2. All materials to match existing unless specified in drawing.
3. The contractor is to check and verify all levels and dimensions before construction. Any discrepancies are to be brought to the attention of NewLake Architecture & Planning Services in writing before commencing on site.
4. All dimensions in mm, unless otherwise stated.
5. All proprietary products shall be installed in accordance with manufacturers written instructions.



Existing Rear Elevation  
1 : 100

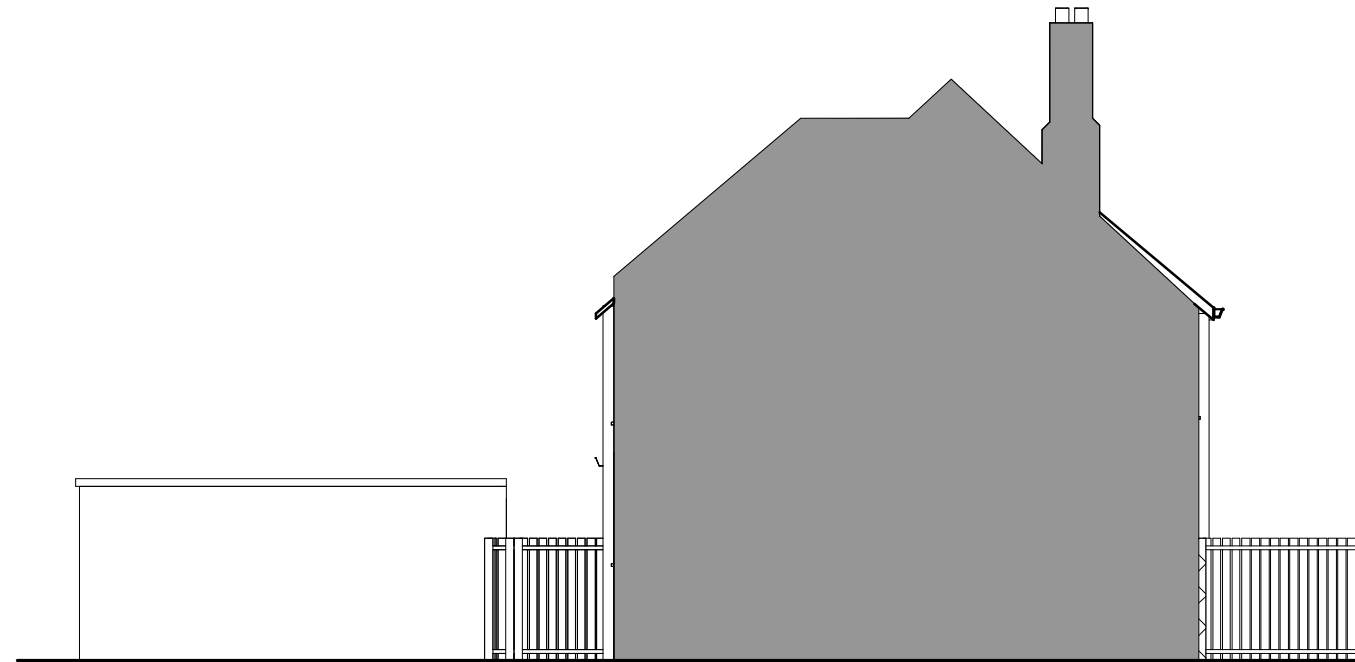

Existing Side Elevation  
1 : 100



Existing Front Elevation  
1 : 100



Existing Side Elevation II  
1 : 100


NOTES:

1. This drawing is to be read in conjunction with all relevant contract documentation from the design team, with any conflicting information to be brought to the attention of NewLake Architecture & Planning Services in writing before commencing on site.
2. All materials to match existing unless specified in drawing.
3. The contractor is to check and verify all levels and dimensions before construction. Any discrepancies are to be brought to the attention of NewLake Architecture & Planning Services in writing before commencing on site.
4. All dimensions in mm, unless otherwise stated.
5. All proprietary products shall be installed in accordance with manufacturers written instructions.



# Existing section

1 : 50

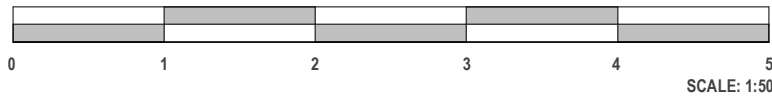

**NOTES:**

1. This drawing is to be read in conjunction with all relevant contract documentation from the design team, with any conflicting information to be brought to the attention of NewLake Architecture & Planning Services in writing before commencing on site.
2. All materials to match existing unless specified in drawing.
3. The contractor is to check and verify all levels and dimensions before construction. Any discrepancies are to be brought to the attention of NewLake Architecture & Planning Services in writing before commencing on site.
4. All dimensions in mm, unless otherwise stated.
5. All proprietary products shall be installed in accordance with manufacturers written instructions.

**NEWLAKE**  
ARCHITECTURE

Architectural & Planning Services

London Office: 40 Rosehill Avenue - Sutton - SM13HG  
Mo: 07854841149  
E: newlakedesign@gmail.com

**PROJECT NAME:**  
80 pinner road northwood  
HA6

**DRAWING STATUS:**  
PLANNING

**DRAWING TITLE:**  
EXISTING SECTION

**DRAWING SCALE@ A3:**  
1 : 50  
**PAPER SIZE:**  
A3

**DRAWN BY:**  
A.N  
**CHECKED BY:**

**DRAWN DATE:**  
Jan 2026

**DRAWING NUMBER :** 80PIN /04  
**REVISION :**

NewLake Architecture & Planning Services