




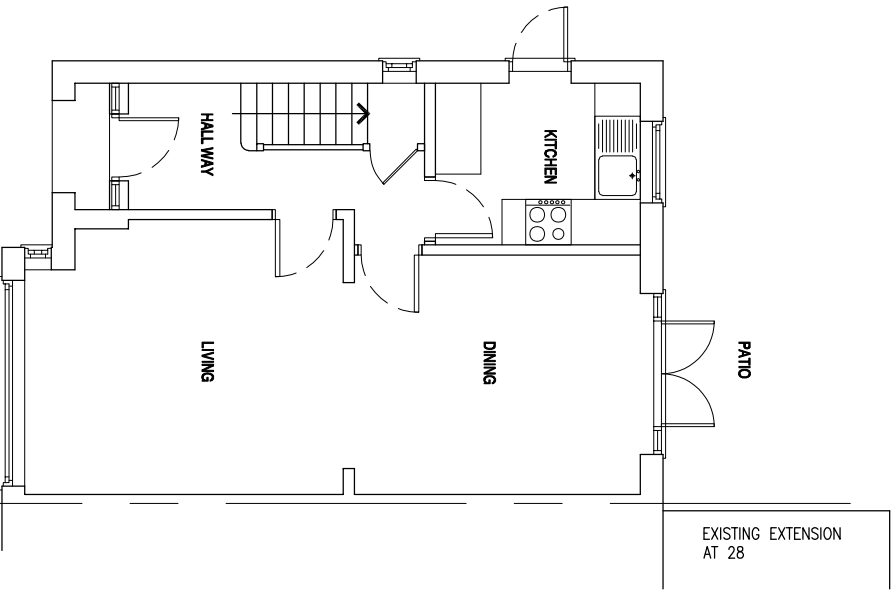

EXISTING GROUND FLOOR PLAN

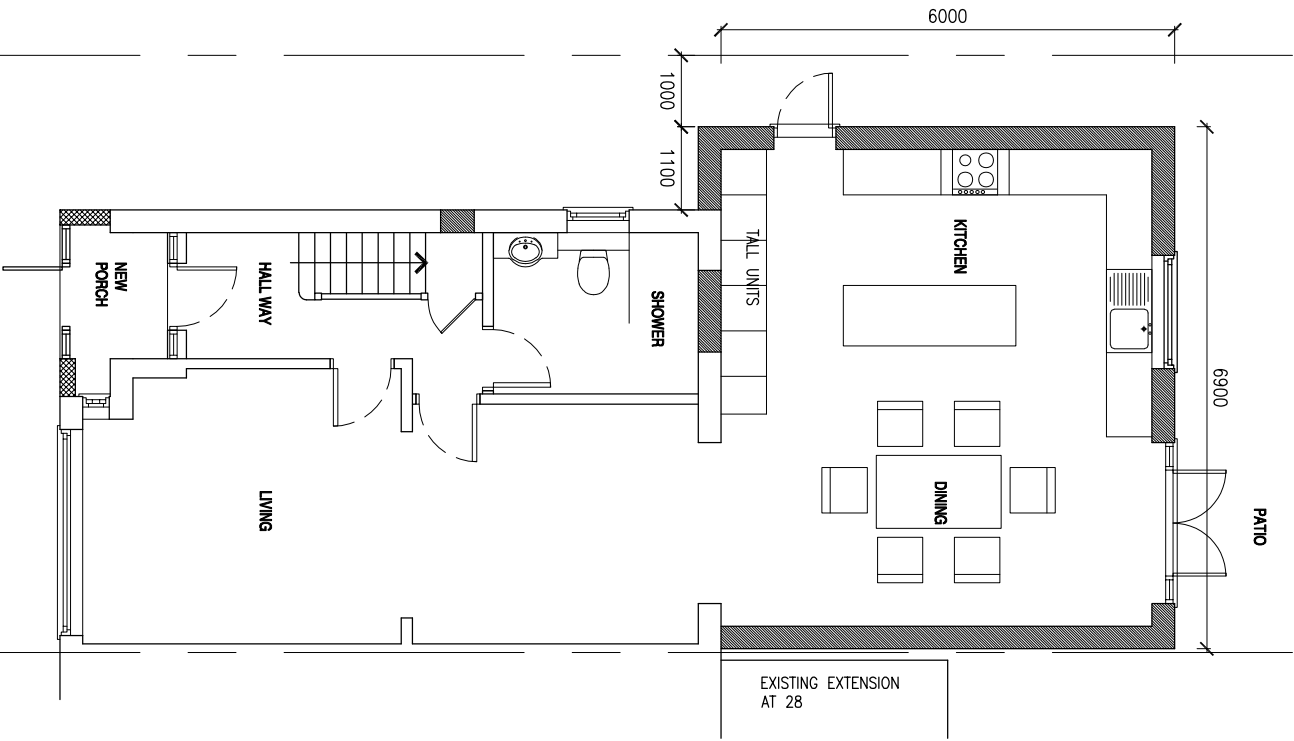

EXISTING GROUND FLOOR PLAN

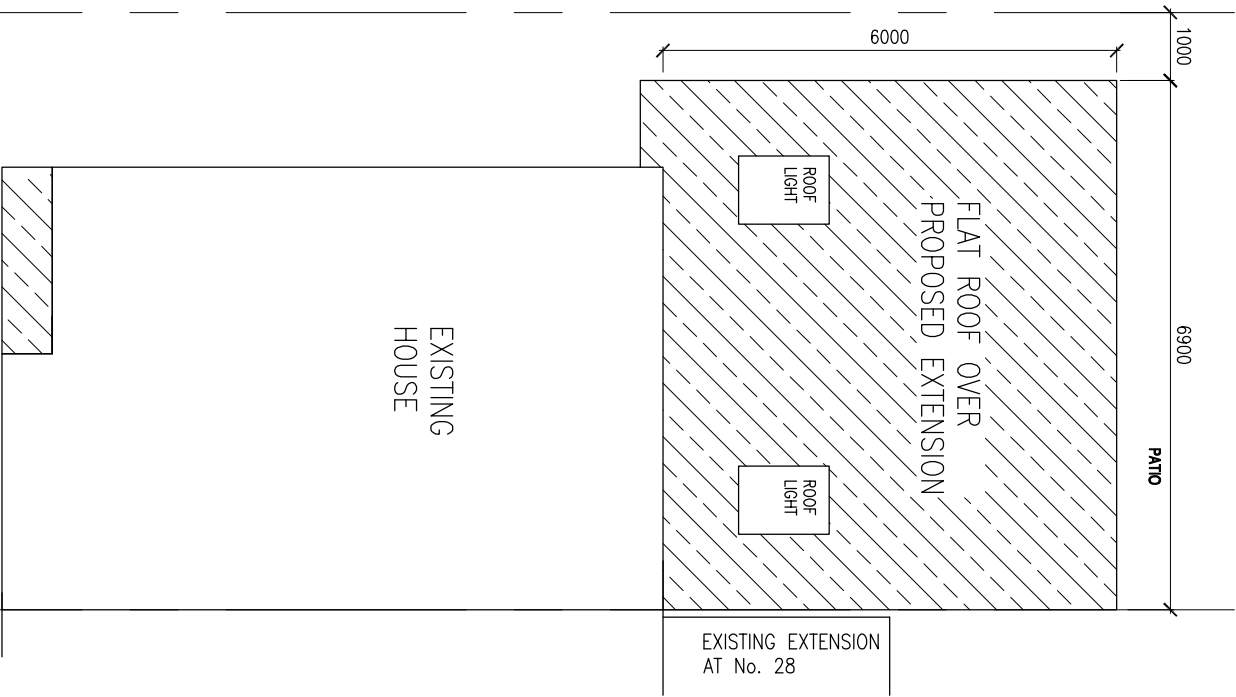

PROPOSED GROUND FLOOR PLAN

Itemref	Quantity	Title/Name, designation, material, dimension etc			Article No./Reference	
Designed by	Checked by	Approved by - date	File name	Date	Scale	
			-	28.07.2025	1:100	

PROPOSED FLOOR & ROOF PLANS				30 NORWICH ROAD, HA6 1NB		
				PL-101	Edition	Sheet
				-	-	-

