



MATERIALS:
ALL MATERIALS TO BE USED IN THE EXTENSION
TO MATCH THOSE USED IN THE CONSTRUCTION OF THE
EXISTING HOUSE.

Site Boundary


Existing Front Elevation

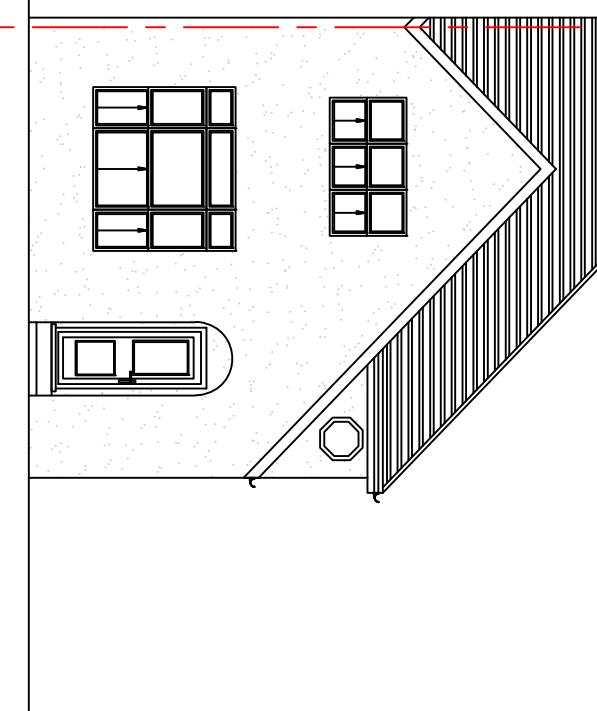


Existing Side Elevation

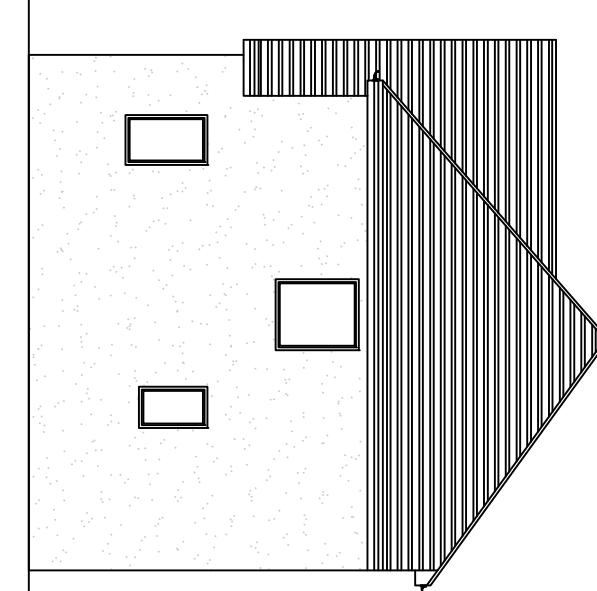

Existing Rear Elevation

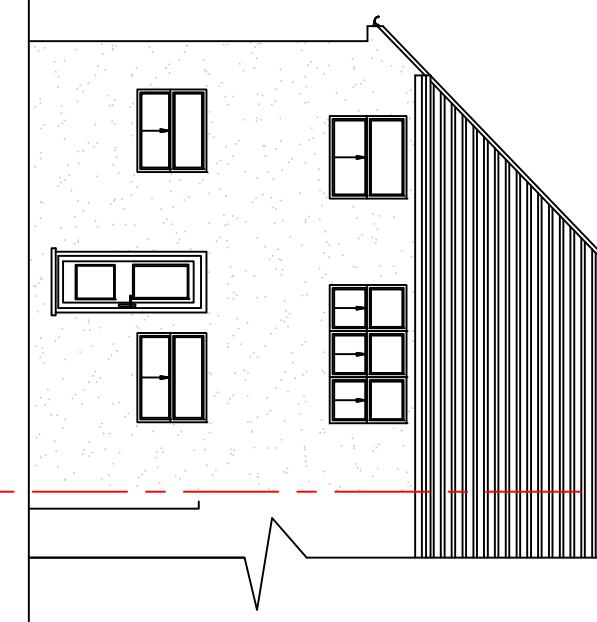

Section

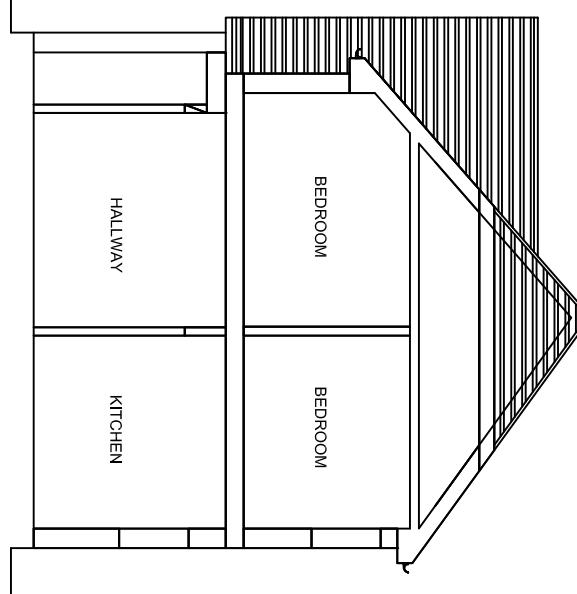

NOTES:
ALL WORK TO BE CARRIED OUT IN ACCORDANCE WITH THE CURRENT BUILDING REGULATIONS.
ALL DIMENSIONS (LEVELS) TO BE CHECKED AND VERIFIED ON SITE BEFORE COMMENCEMENT OF WORK.
THIS DRAWINGS TO BE READ IN CONJUNCTION WITH PROJECT WORKING DRAWINGS, SPECIFICATIONS, DETAILS AND
STRUCTURE DRAWINGS.
ALL MATERIAL USED IN THE PROPOSED EXTENSION SHOULD MATCH THE EXISTING BUILDING.

1:100
@ A3

LAWFUL DEVELOPMENT CERTIFICATE

DRAWING TITLE:
EXISTING ELEVATION

DRAWING NUMBER:
GA 1002

REV:

A

SCALE:
1:100@A3

DATE:
28/12/2022