




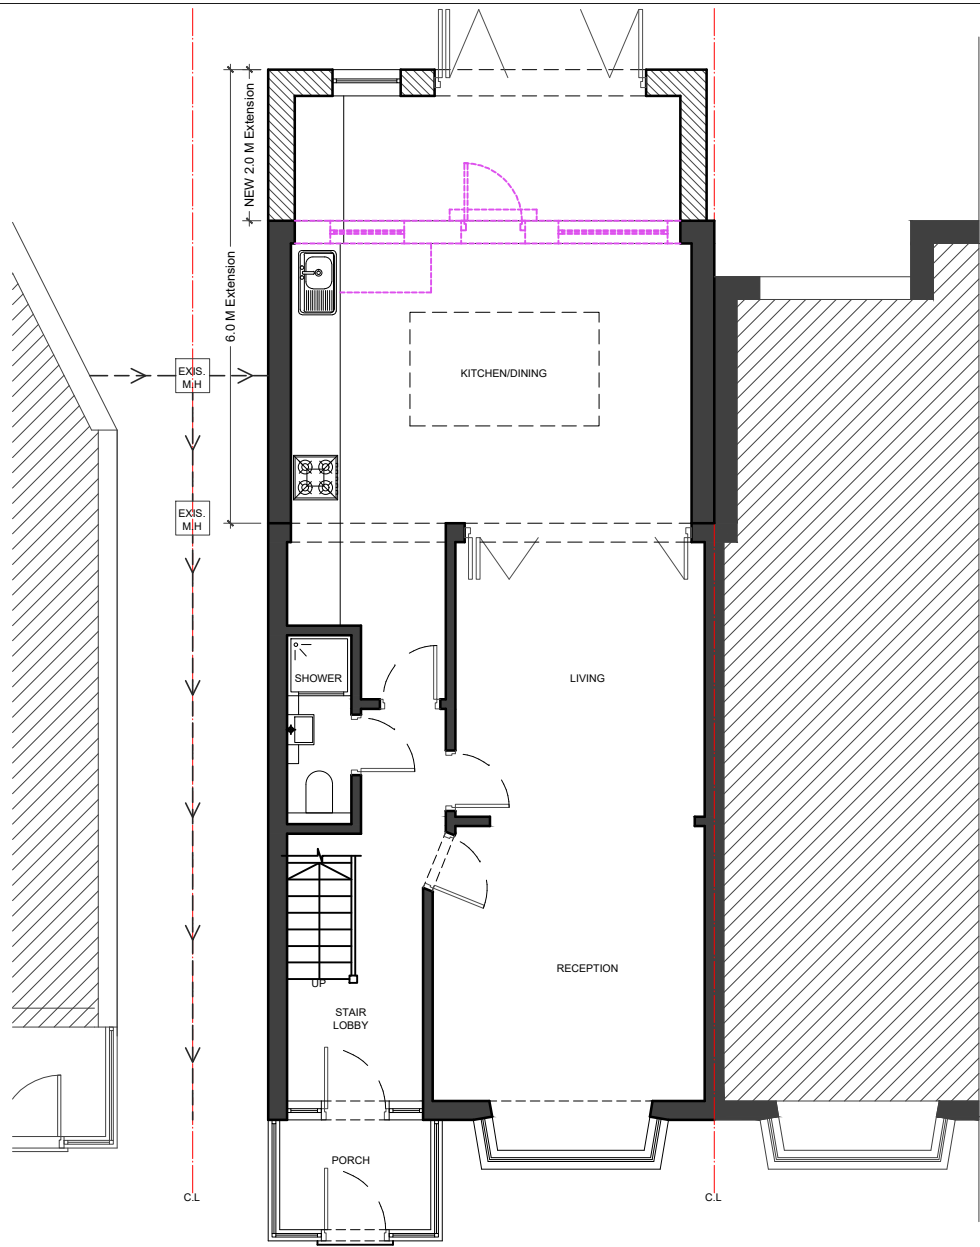


01 - GROUND FLOOR PLAN

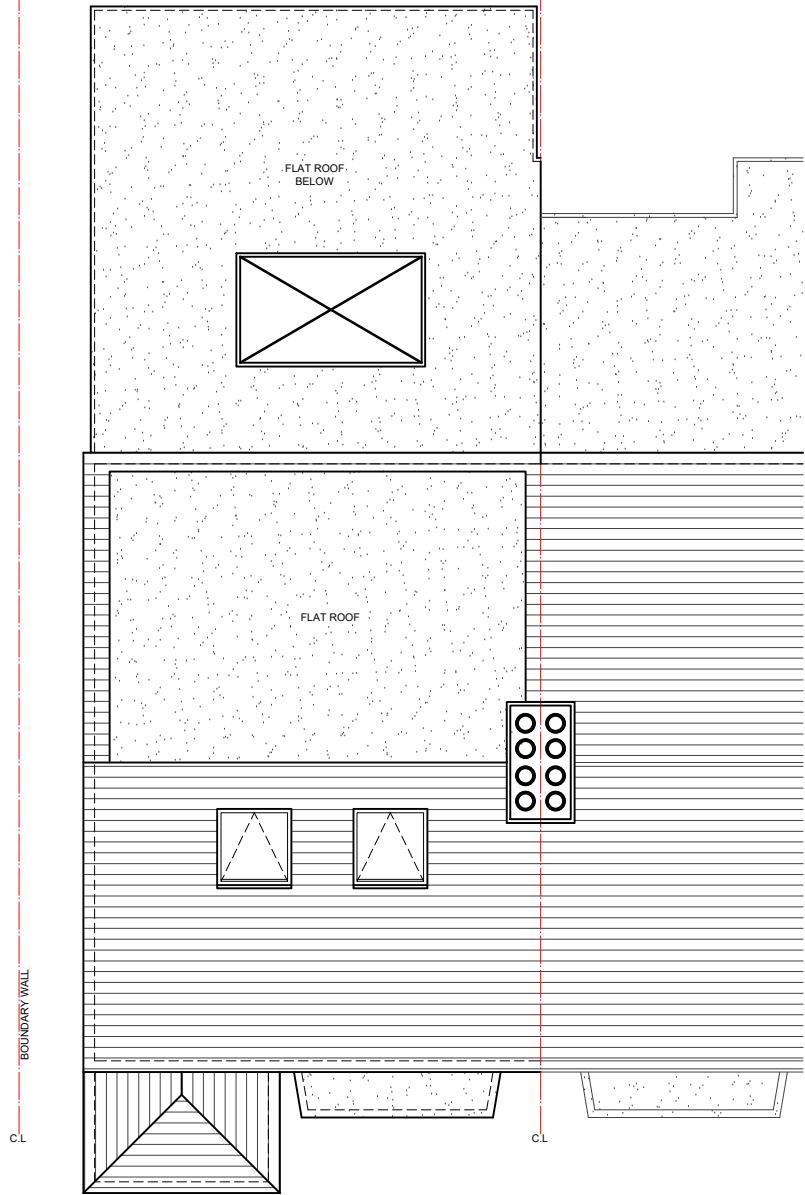

03 - REAR ELEVATION

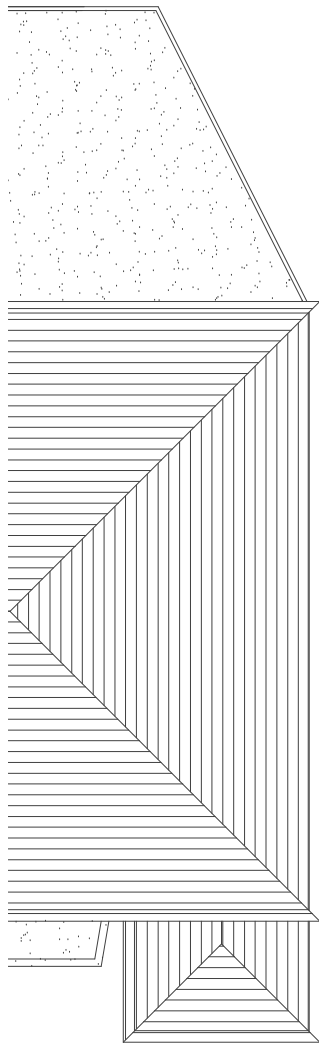


02 - ROOF PLAN

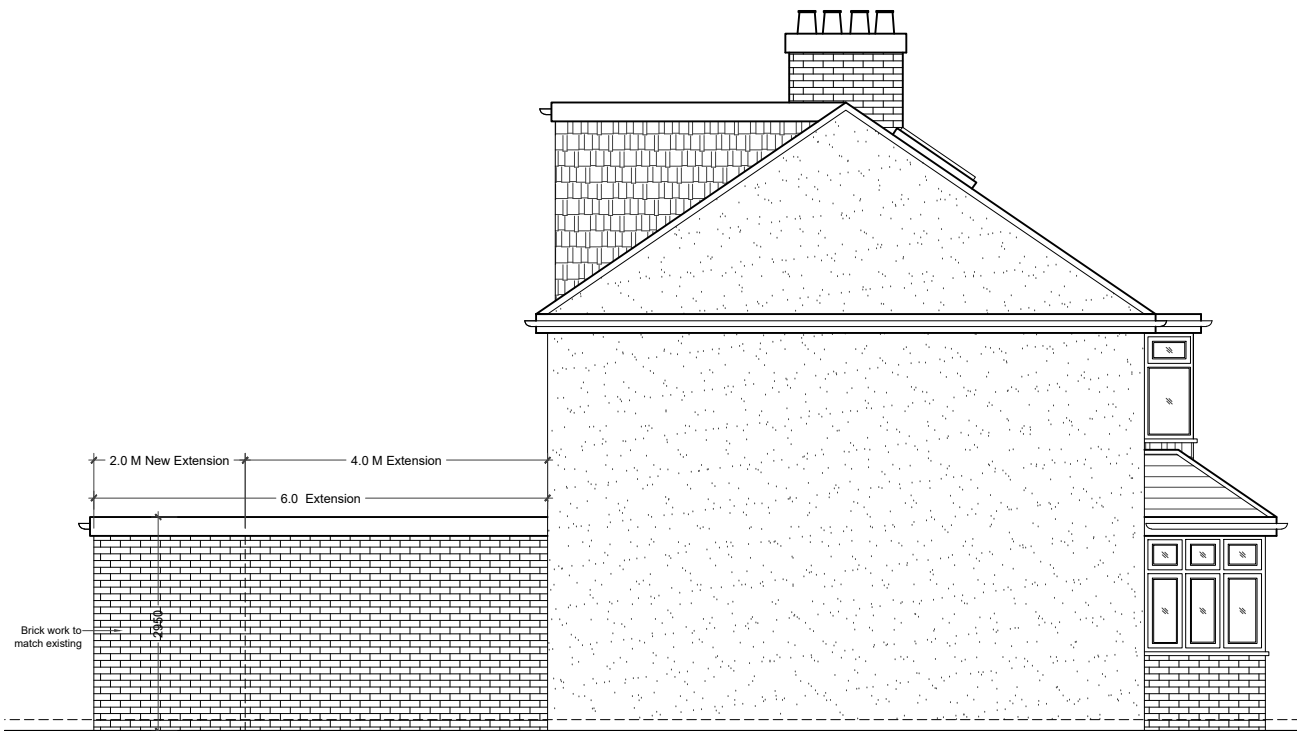

04 - SIDE ELEVATION

- NOTES
- Dimensions are not to be scaled from this drawing by contractors. The contractor is requested to check all dimensions before the work started.
 - Report any discrepancies to the client or architect before undertaking the work described in the drawings.
 - Dimensions are approximate site dimensions and are to be verified by the contractor on site before any fabrication/site works i.e foundations etc occur.
 - Contractor is responsible for all temporary propping to existing structure.

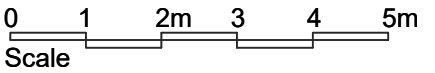

REVISIONS			
NO.	DESCRIPTION	DATE	BY

DE ARCHITECTURAL CONSULT.LTD
M: 07869580774, 07824773079
E: design.endeavour@gmail.com

Project	244 COLDHARBOUR LANE HAYES MIDDLESEX LONDON, UB3 3HH		
Title	PROPOSED PLANS & ELEVATIONS		

Scale	Drawn	Approved	Date
1:100 @A3	MZ		MAR-25
Job No.	Drawing No.	Rev.	
DAC-347/25	PL-244CL-03		

LEGEND:

- EXISTING
- PROPOSED
- DEMOLISHED