




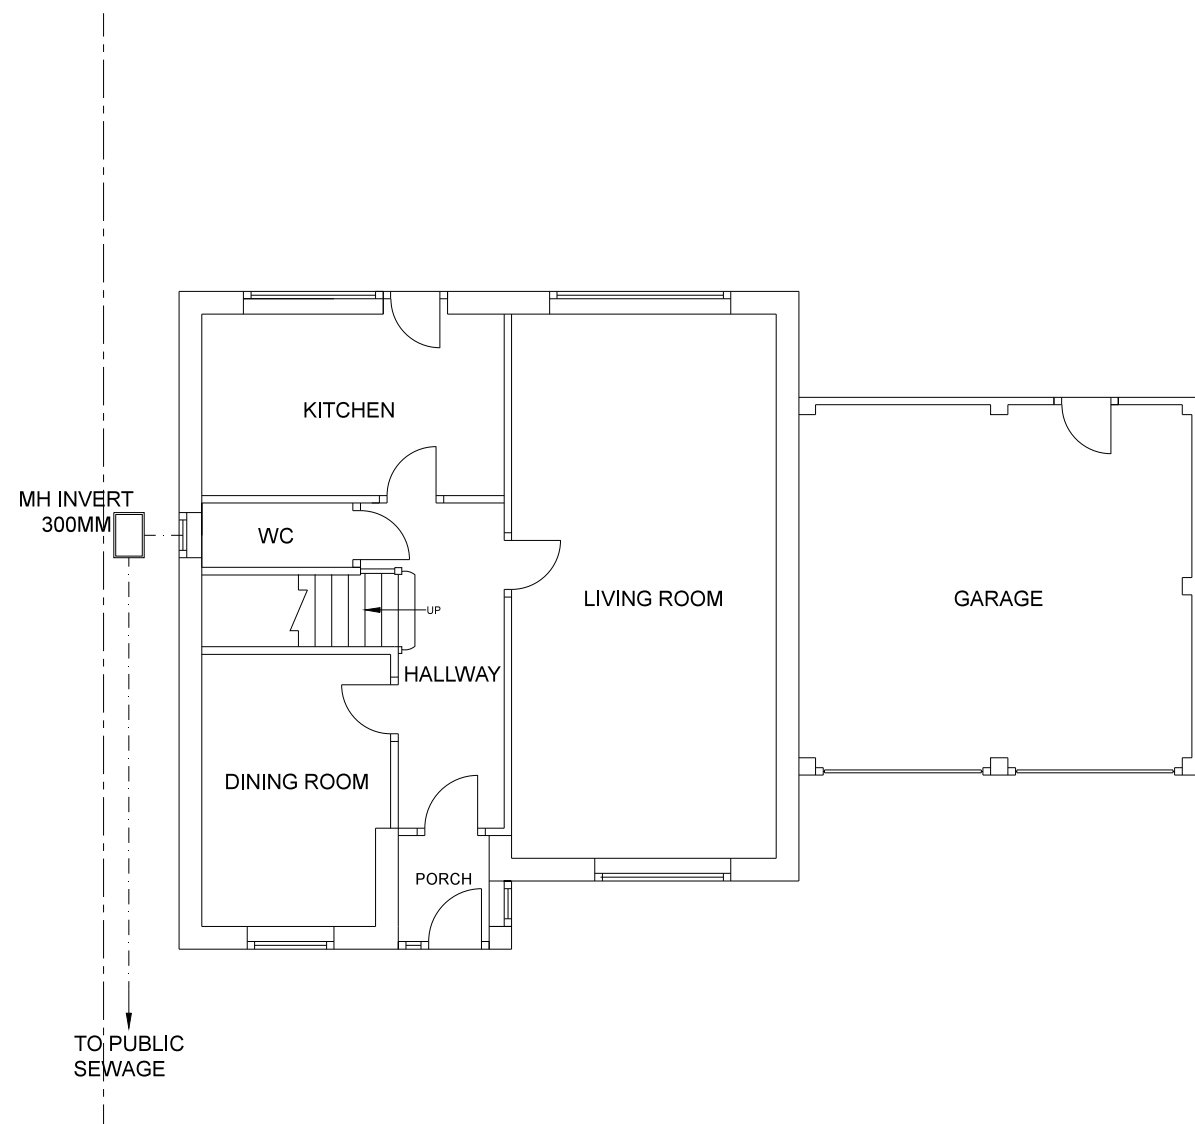

GROUND FLOOR PLAN
EXISTING

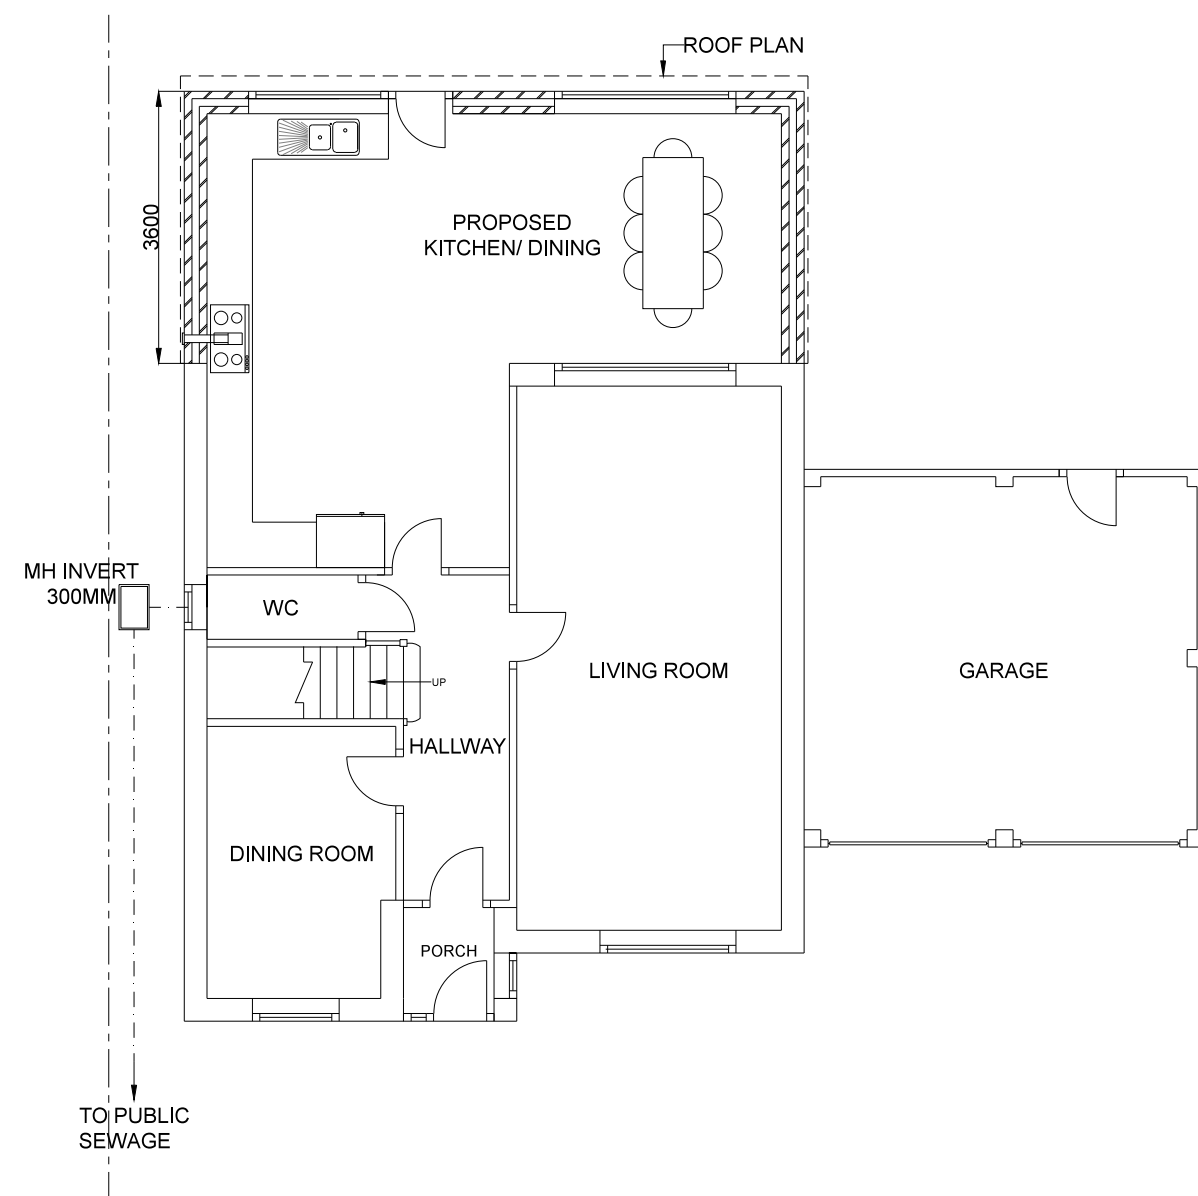

GROUND FLOOR PLAN
PROPOSED

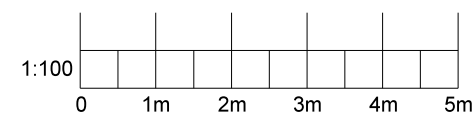

PROPOSED SINGLE STOREY REAR
EXTENSION AT 18 TAYFIELD CLOSE
ICKENHAM UXBRIDGE UB10 8XA
CLIENT:- MRS.J DOSANJH
SCALE -: 1:100 @ A3
DRG. NO. -: 1003-A
DATE -: FEB. 2020
DRAWN BY -: ANIL HALLAN

TEL:- 07734033013