

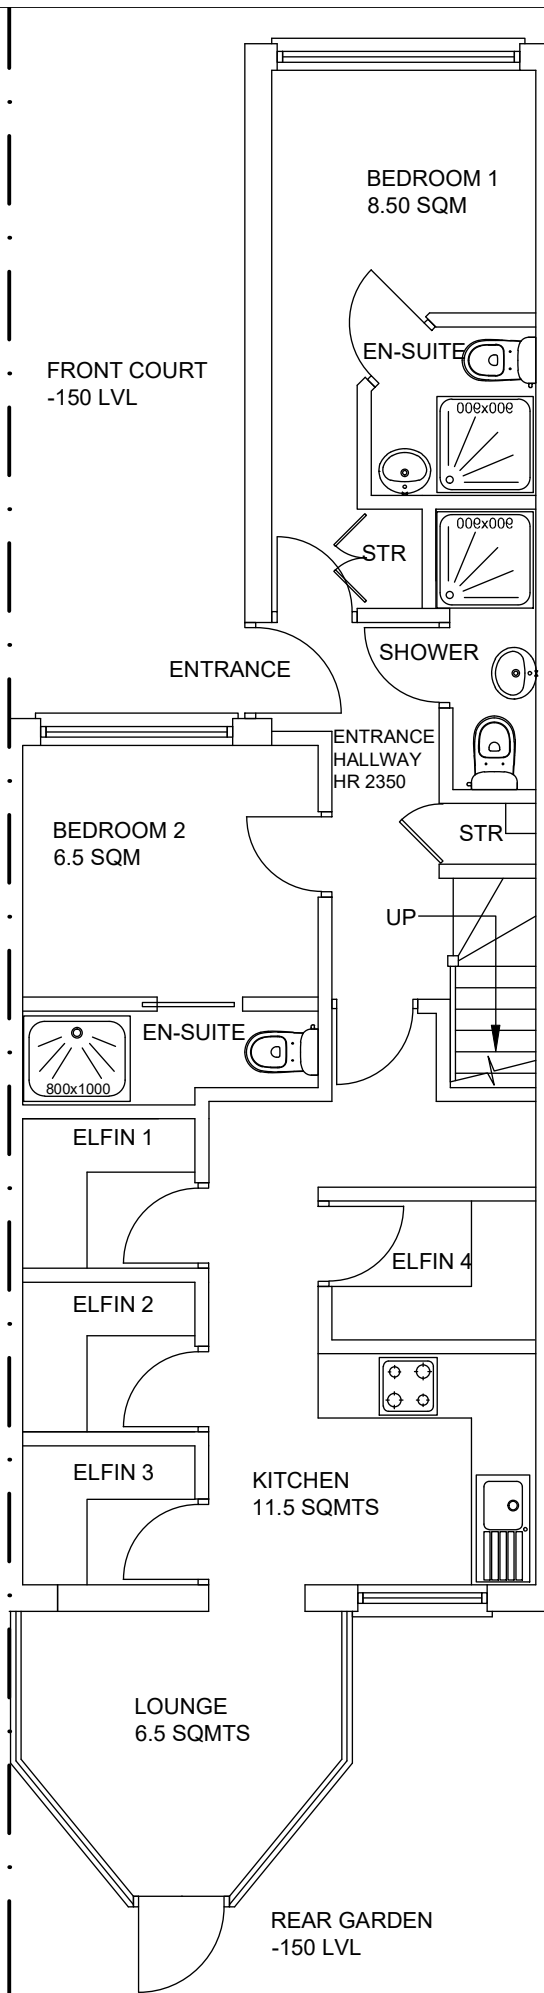


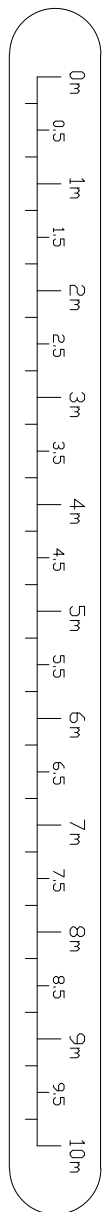

GROUND FLOOR
PLAN EXISTING

ELFIN:
ADDITIONAL FACILITIES FOR
COOKING, STORING OF FOOD,
FOOD PREPARATION, HEATING
AND WASHING UP DISHES- DUE
TO HIGH DIVERSITY OF ETHNIC
MINORITIES WITHIN THE
BOROUGH OF HILLINGDON.

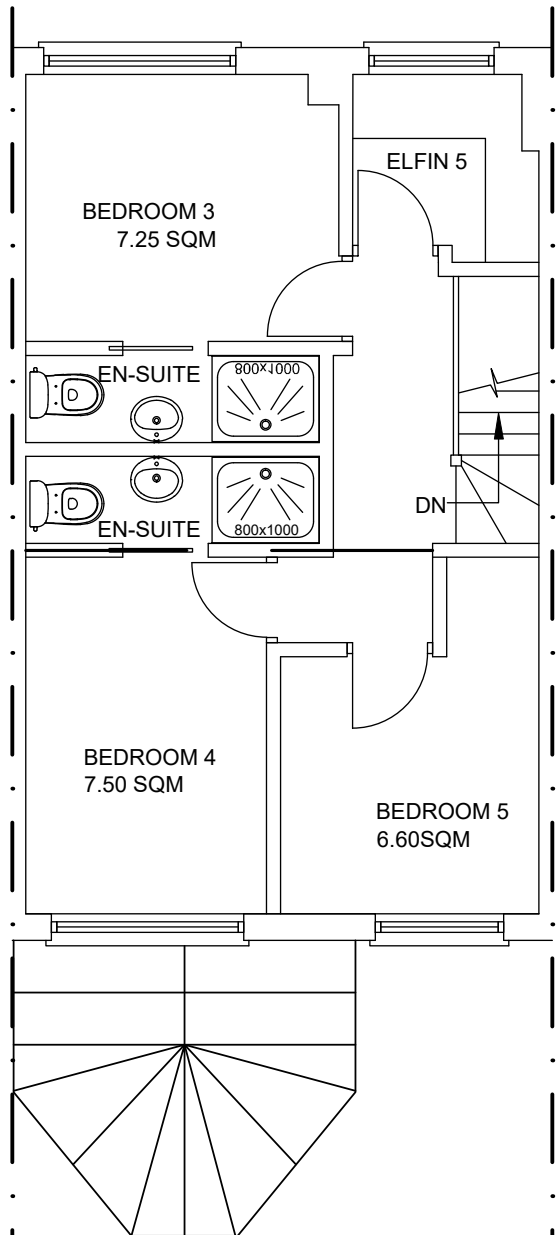

FIRST FLOOR
PLAN EXISTING