

			D	12.05.22	TO SUIT CASE OFFICERS COMMENTS
	C	10.03.22		TO SUIT CASE OFFICERS COMMENTS	
	B	07.03.22		TO SUIT CASE OFFICERS COMMENTS	
A	23.02.22			AMENDED TO SUIT CLIENT COMMENTS	
Rev	Date			Description	
Client					

MR S DE LA SIER

152 EASTCOTE ROAD, RUISLIP, HA4 8DX  
Project Title  
PROPOSED EXTENSIONS TO EXISTING DWELLING

## PROPOSED PLANS & ELEVATIONS

Cad File  
P003  
Sheet Size  
A1

BR	JAN 2022	NJ
Project No.:	Drawing No.	Revision

2001

bill



U Architect

Middlesex HA4 /AR  
† 01923 840077 f 01923 8400

---

jumia-architects.com

site before commencing work. No dimensions to be scaled drawing. This drawing was produced using AutoCad 2016

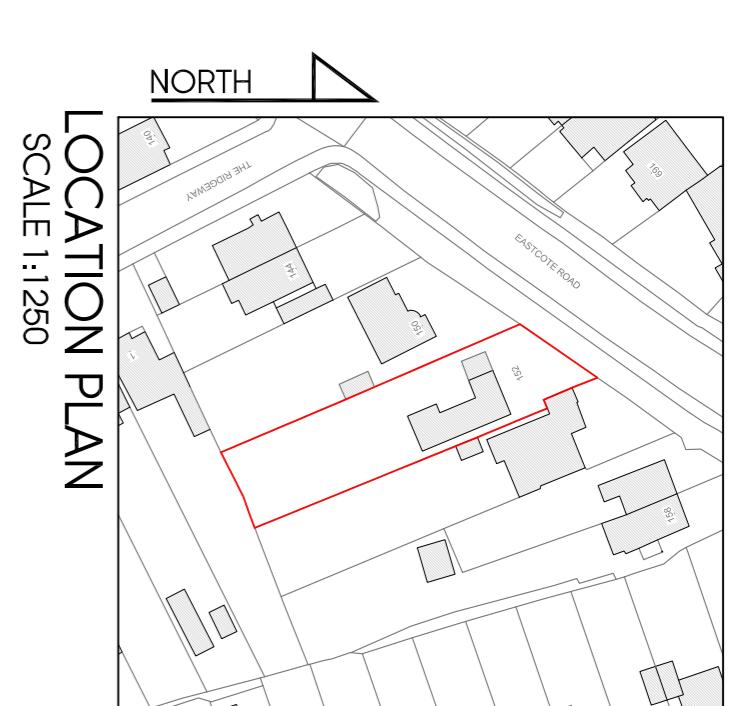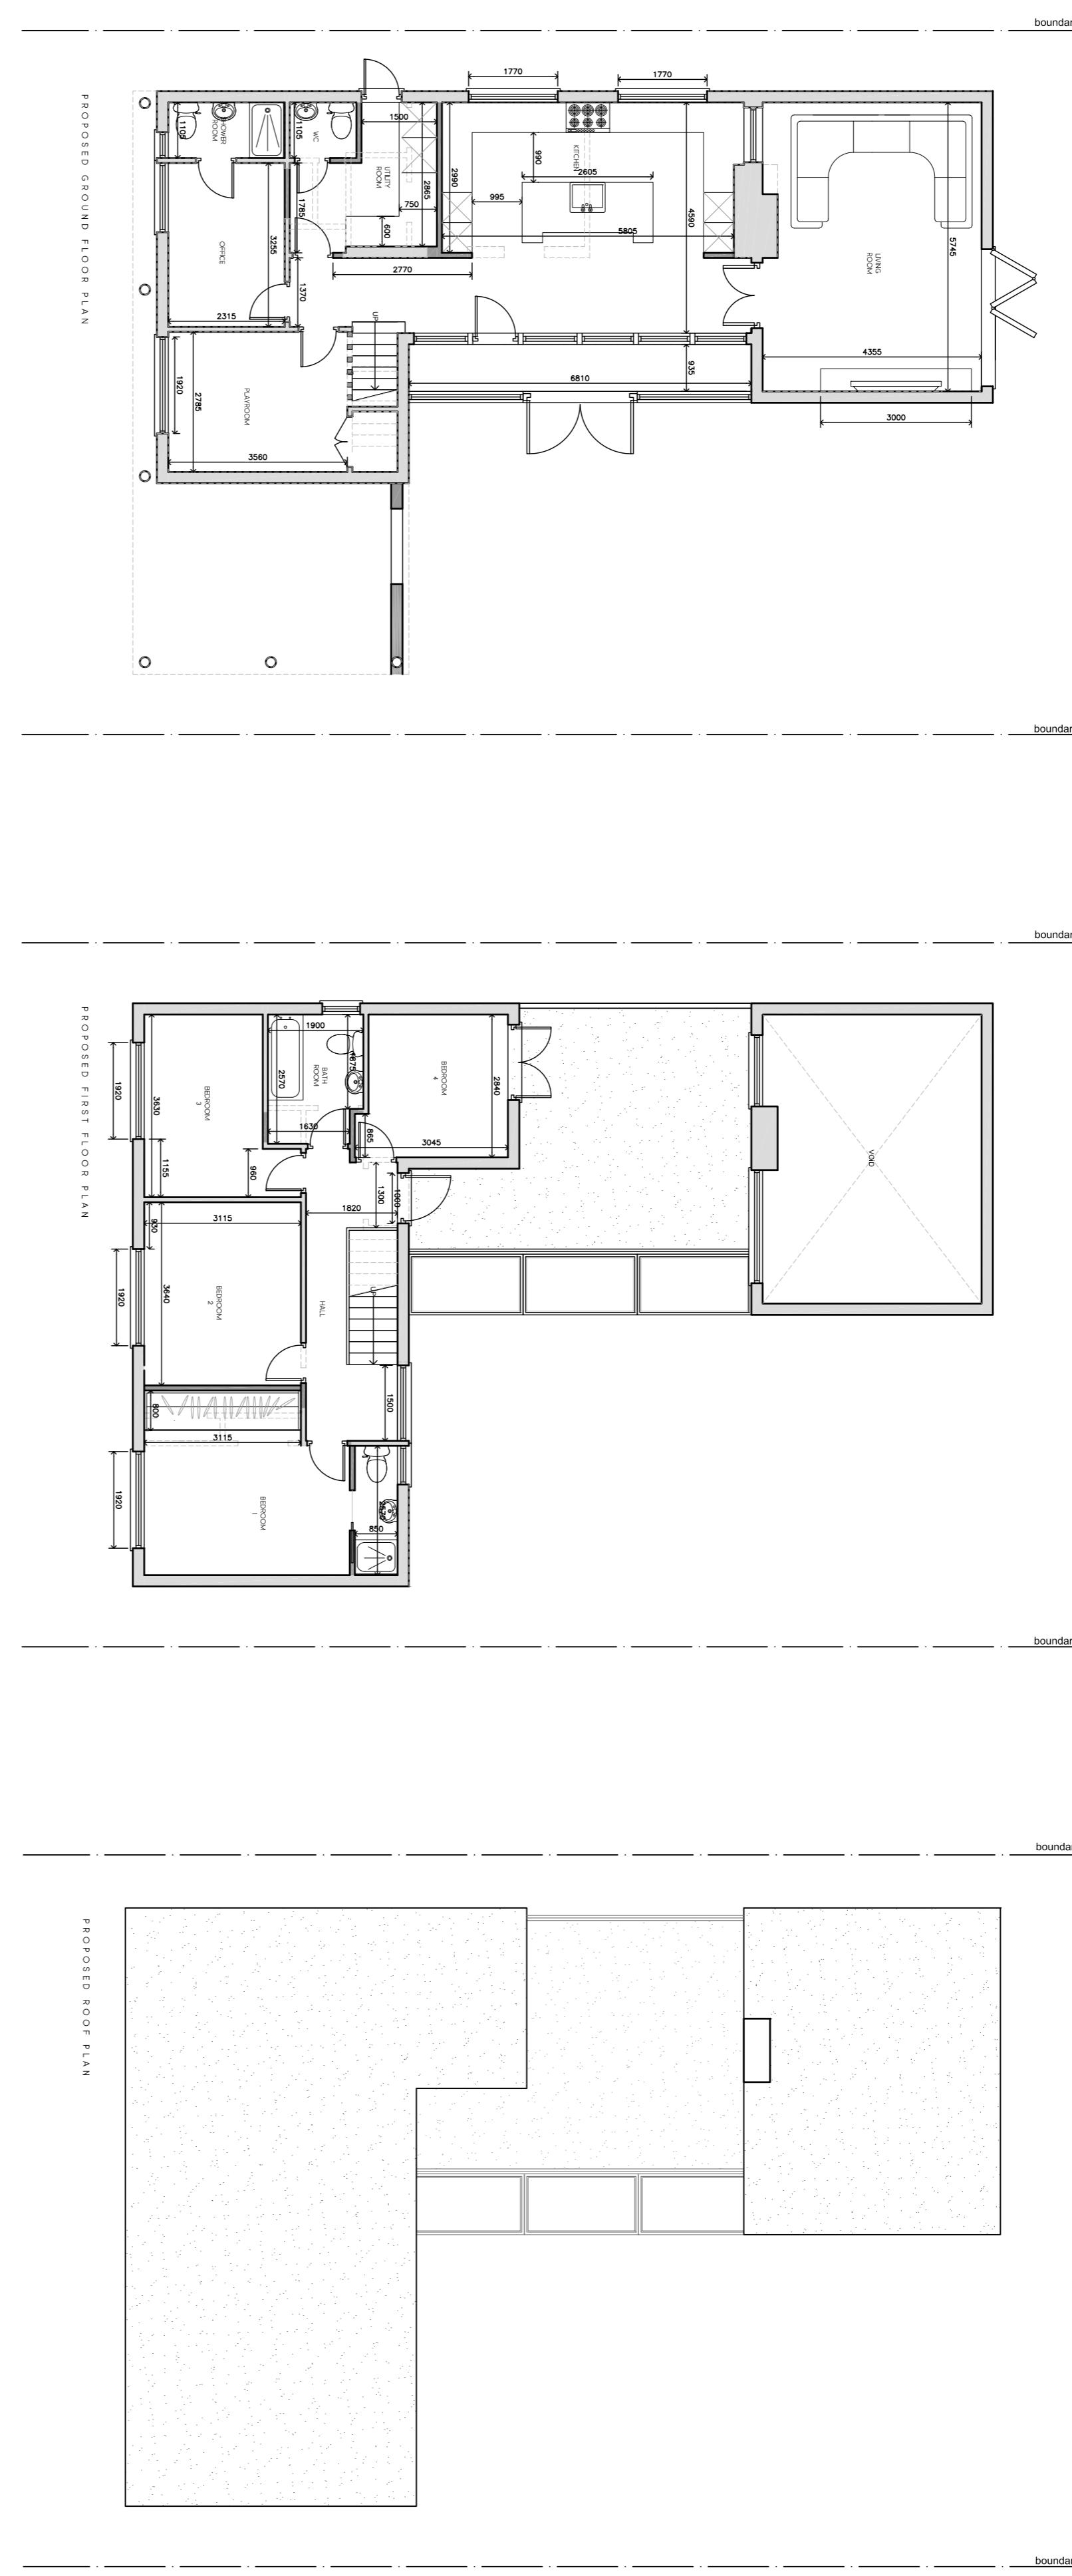

# LOCATION PLAN

SCALE 1:1250

SCALE 1:1250

A vertical scale bar with markings at 0, 1m, 2m, 5m, 10m, and 20m. The first 1m is indicated by a hatched section, while the remaining 9m are shown as solid grey lines. The scale bar is labeled 'SCALE BAR 1:100'.

PLANNING ISSUE