






SMARTER
PLANNING
CHAMPION

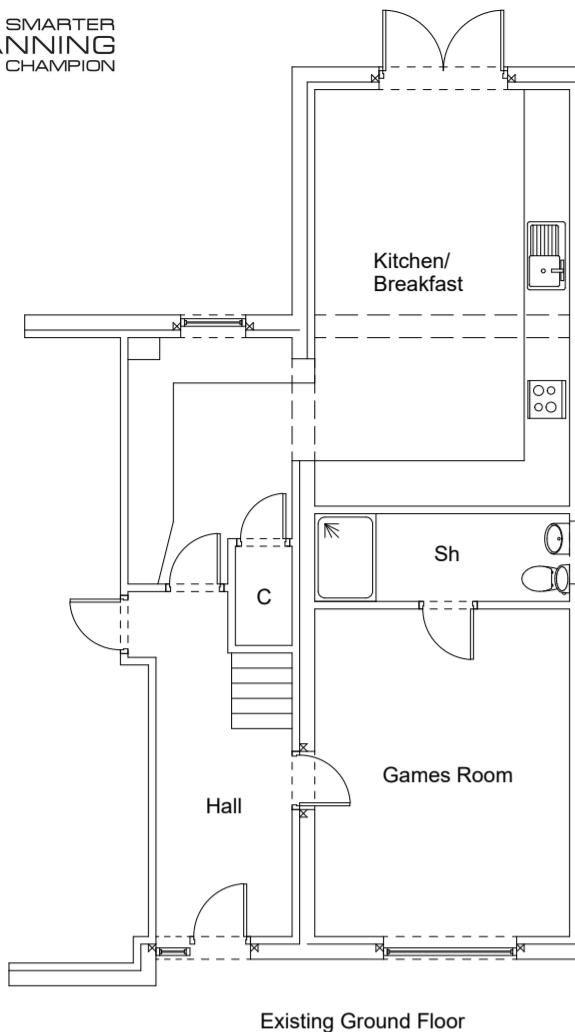


Existing Ground Floor

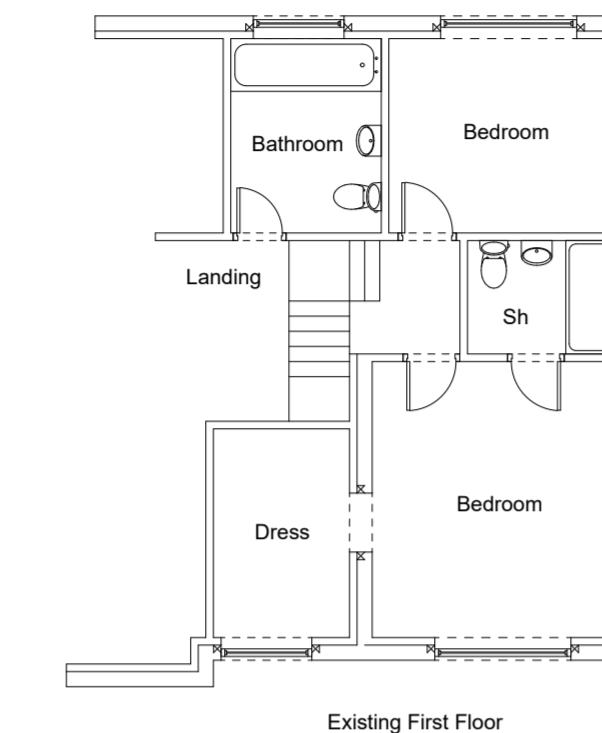

Existing First Floor

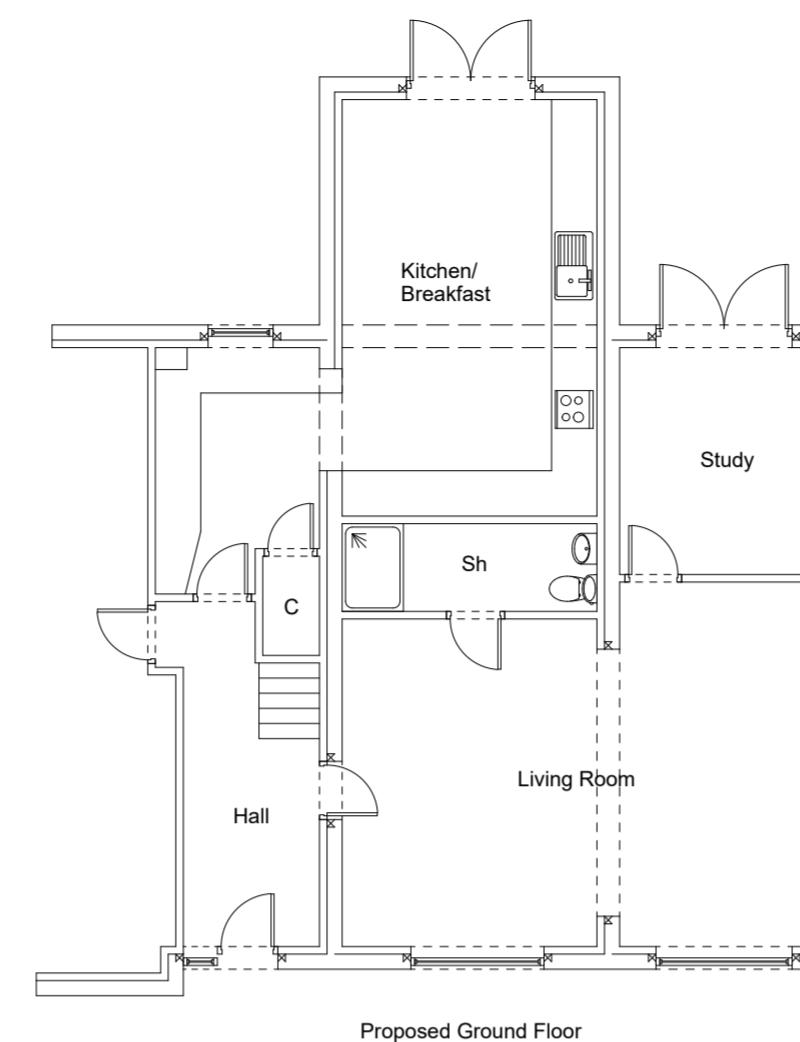

Proposed Ground Floor

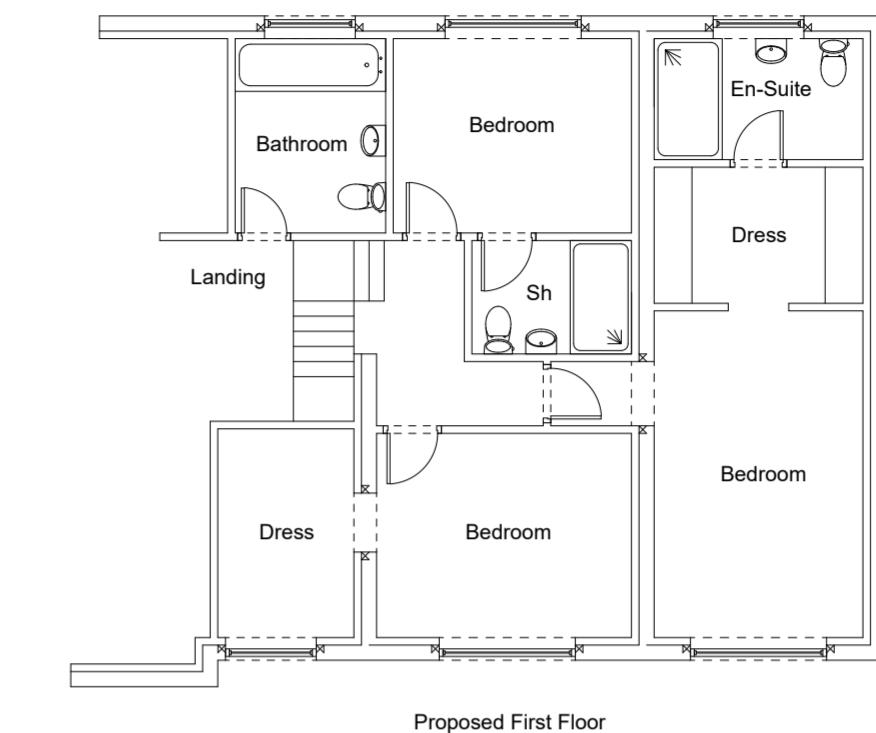

Proposed First Floor



Client

Mr J Mulchandani

Project

107 Woodlands Avenue
Ruslip
HA4 9RB

Drawing Title
Existing-Proposed

Drawing No.
24/3088/01

Date
May 2024
Drawn by
MM
Scale
1:100 @ A2
Checked by
RGN

27b High Street
Highworth
Swindon
SN6 7AG


01793 762368
07798 864291



Existing Front



Existing Rear

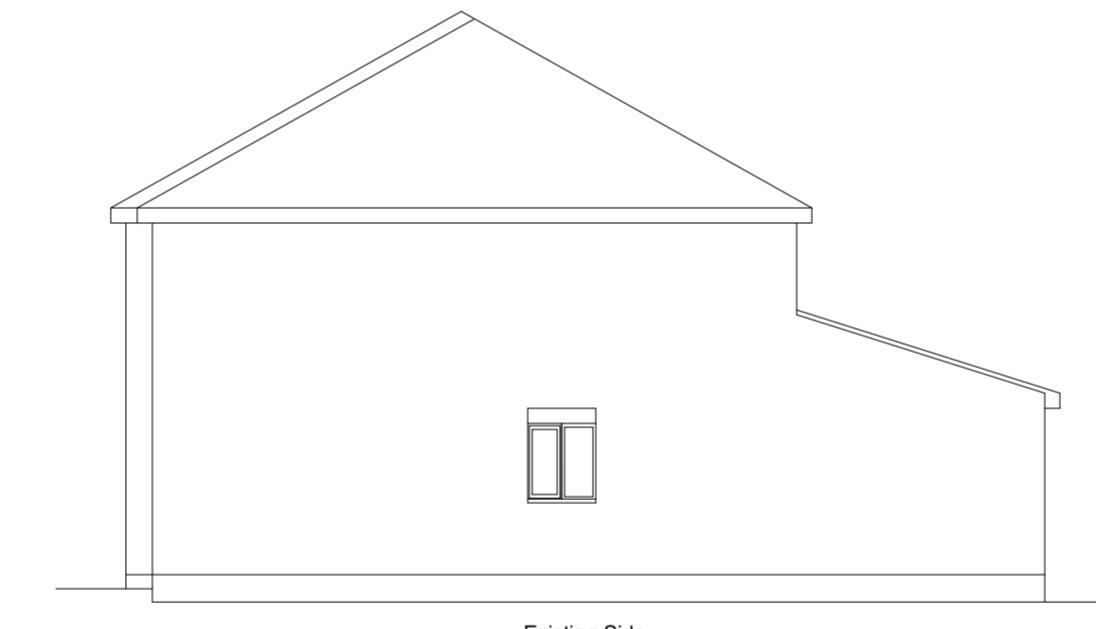

Existing Side




Existing Side




Proposed Front



Proposed Rear

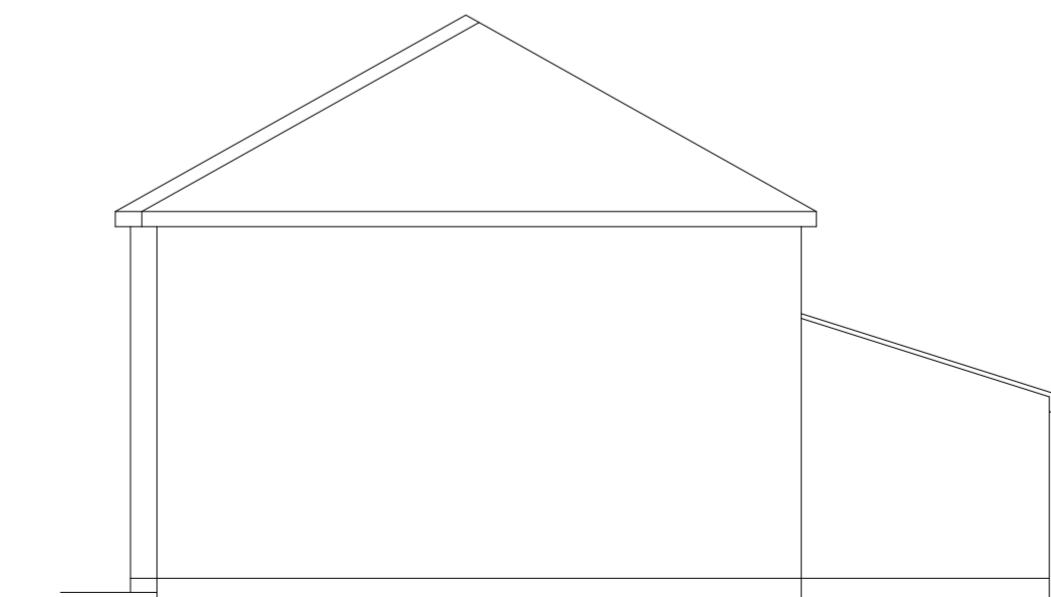

Proposed Side

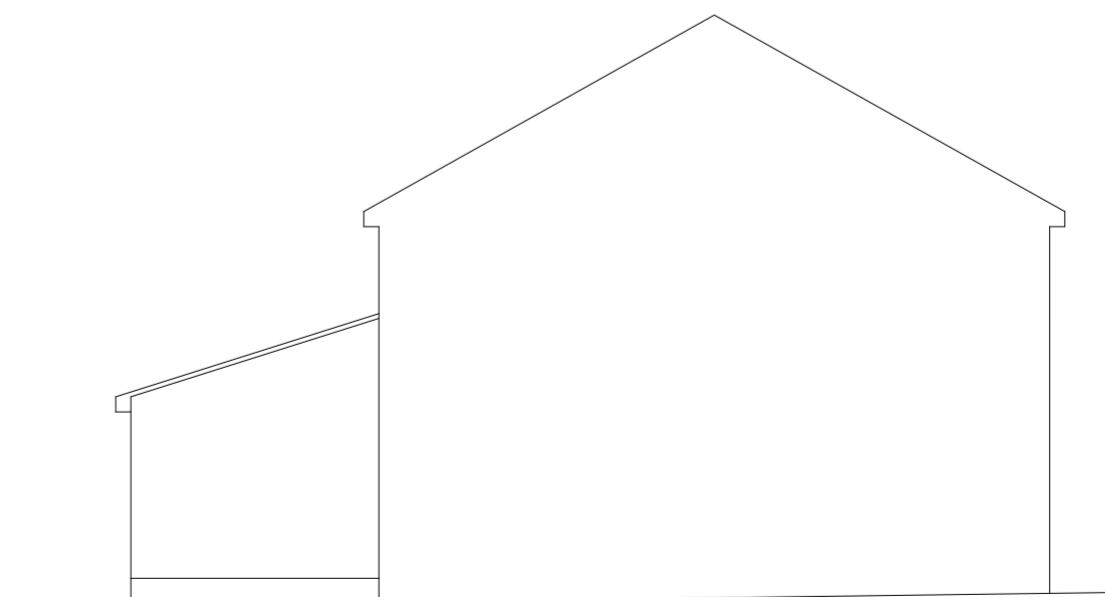

Proposed Side (as existing)