



GROUND FLOOR PLAN

PROPOSED

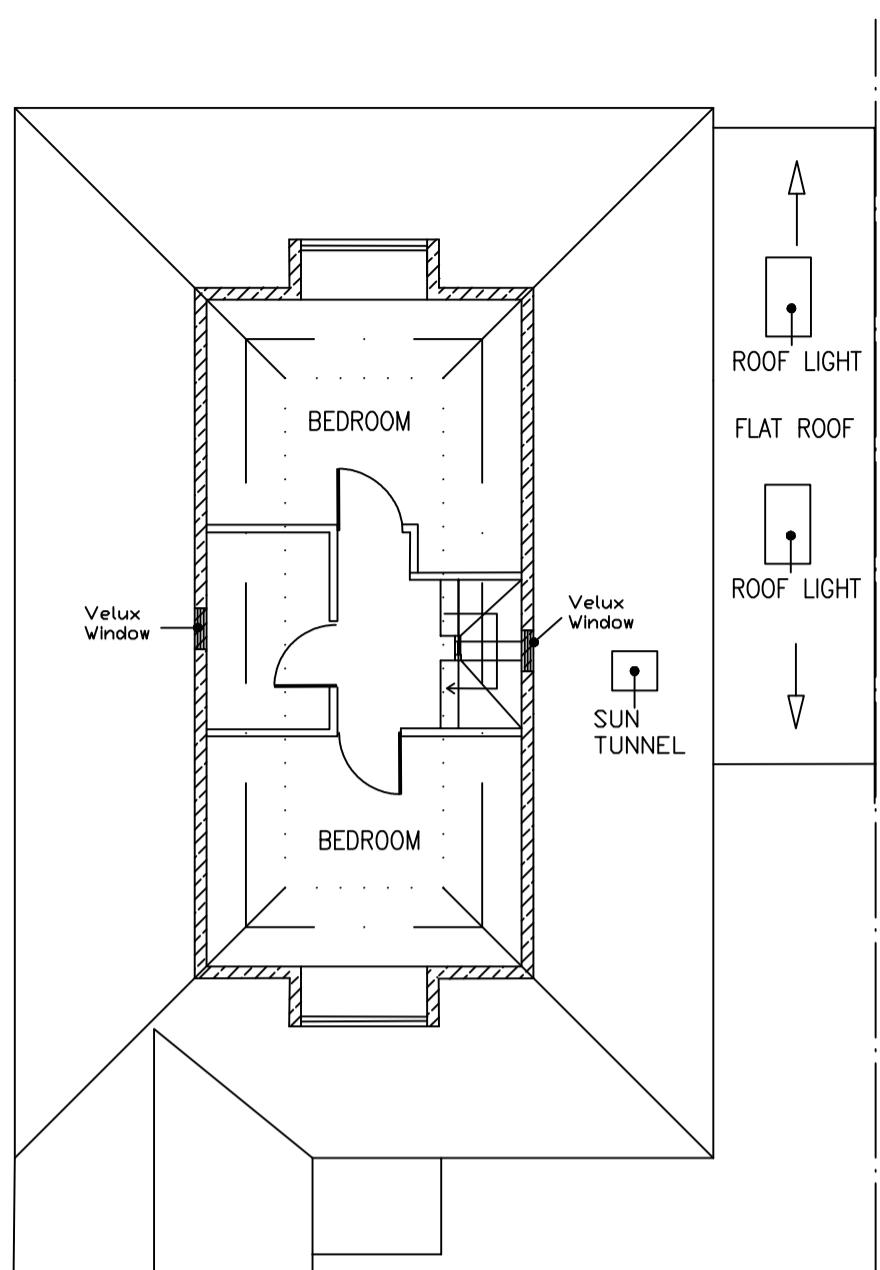


LOFT FLOOR PLAN

SCALE BAR

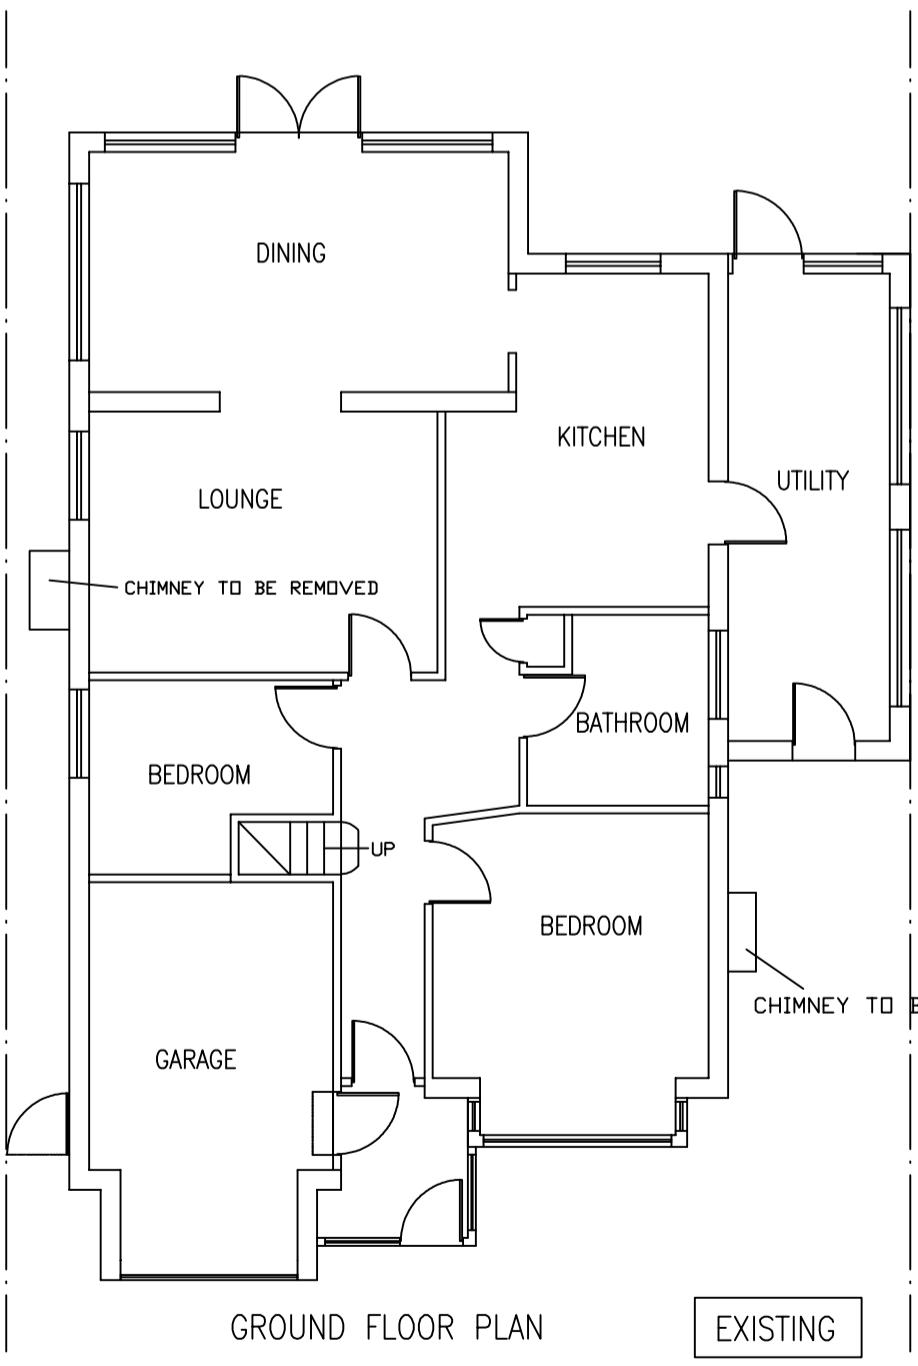

GROUND FLOOR PLAN

EXISTING

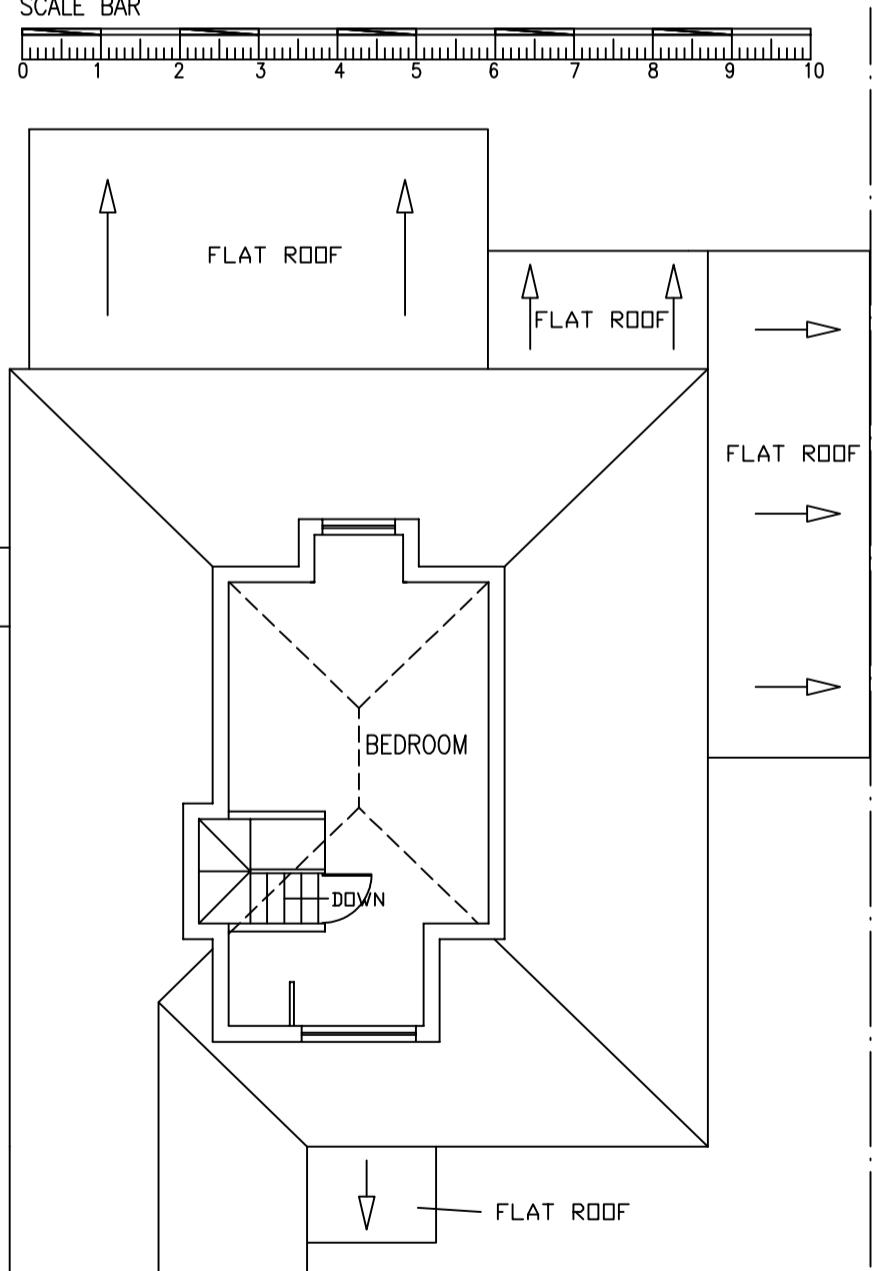

LOFT FLOOR PLAN

Project

PROPOSED PART REAR EXTENSION,  
CREATING PITCHED ROOF WITH A FLAT TOP,  
CREATE A HABITABLE LOFT SPACE,  
10 FRAYS AVENUE, WEST DRAYTON, UB7 7LH

Drawing  
FLOOR PLANS

Scale  
1/100 @A3

Date  
March 2025  
Drawn

Drawing No.  
003 / Rev C