



LOFT FLOOR PLAN

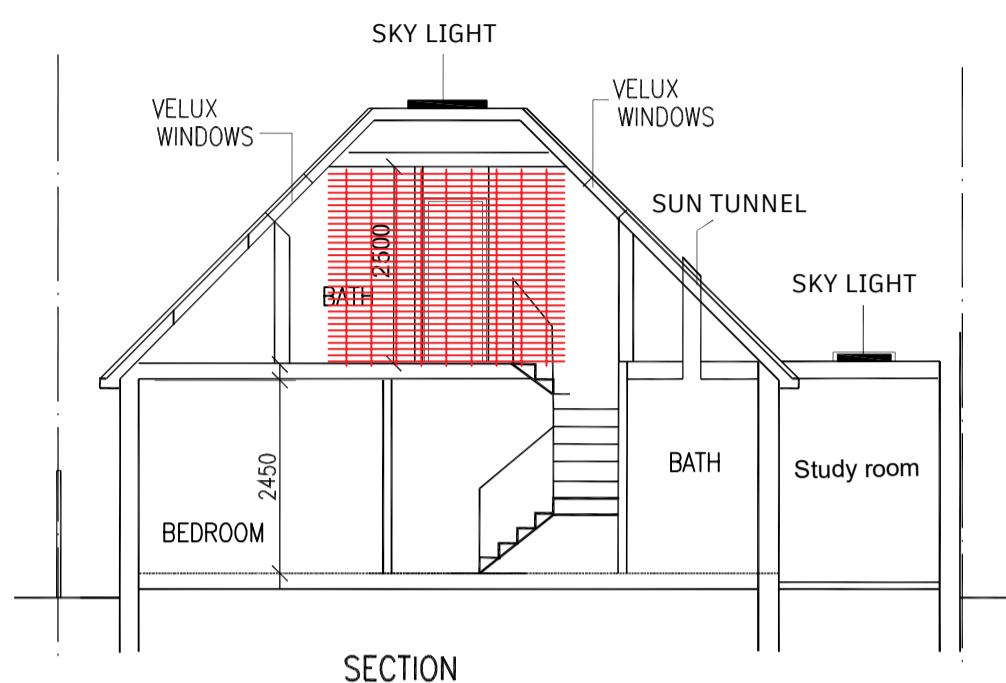


SECTION

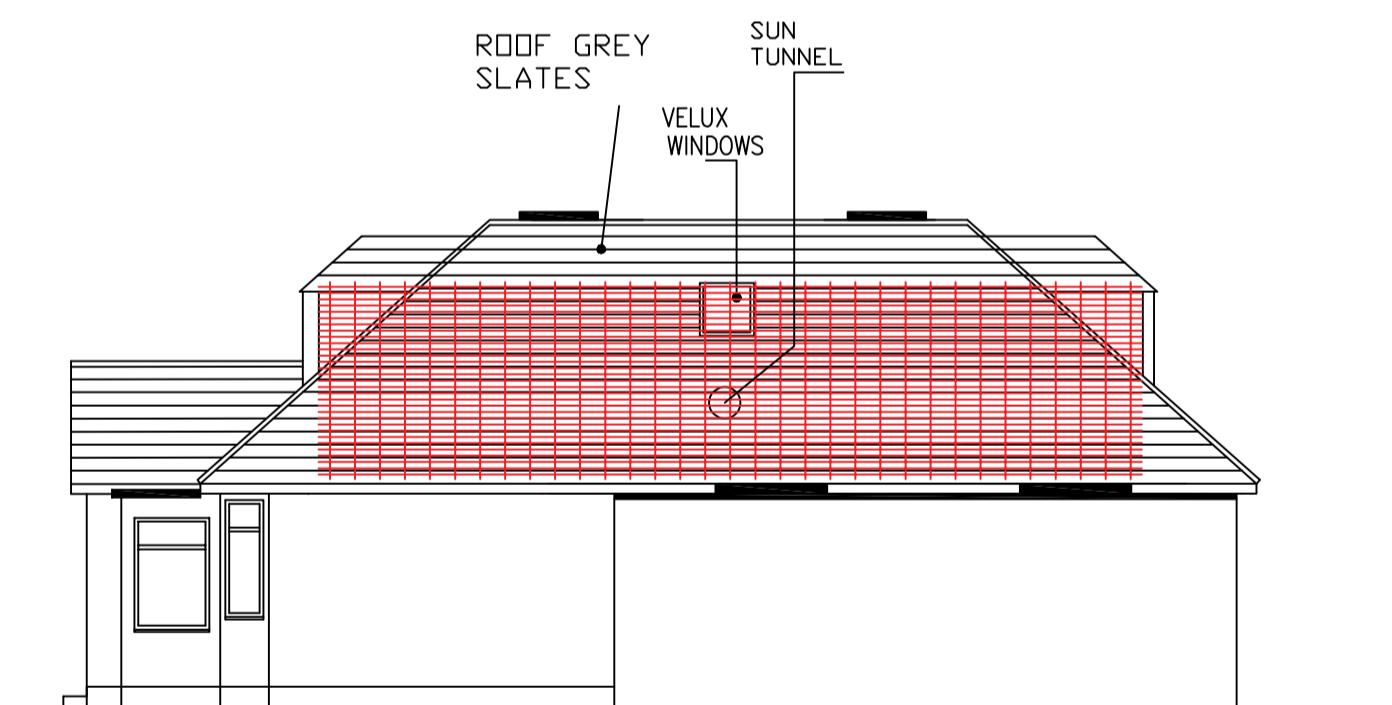

SIDE ELEVATION

SCALE BAR

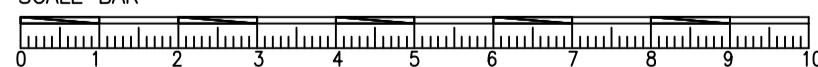

Project

PROPOSED PART REAR EXTENSION,  
CREATING PITCHED ROOF WITH A FLAT TOP,  
CREATE A HABITABLE LOFT SPACE,  
10 FRAYS AVENUE, WEST DRAYTON, UB7 7LH

Drawing

Floor Plan & Section of loft area where floor to ceiling height is 2.5m

Scale  
1/100 @A3

Date  
March 2025  
Drawn

Drawing No.  
005 / Rev B