




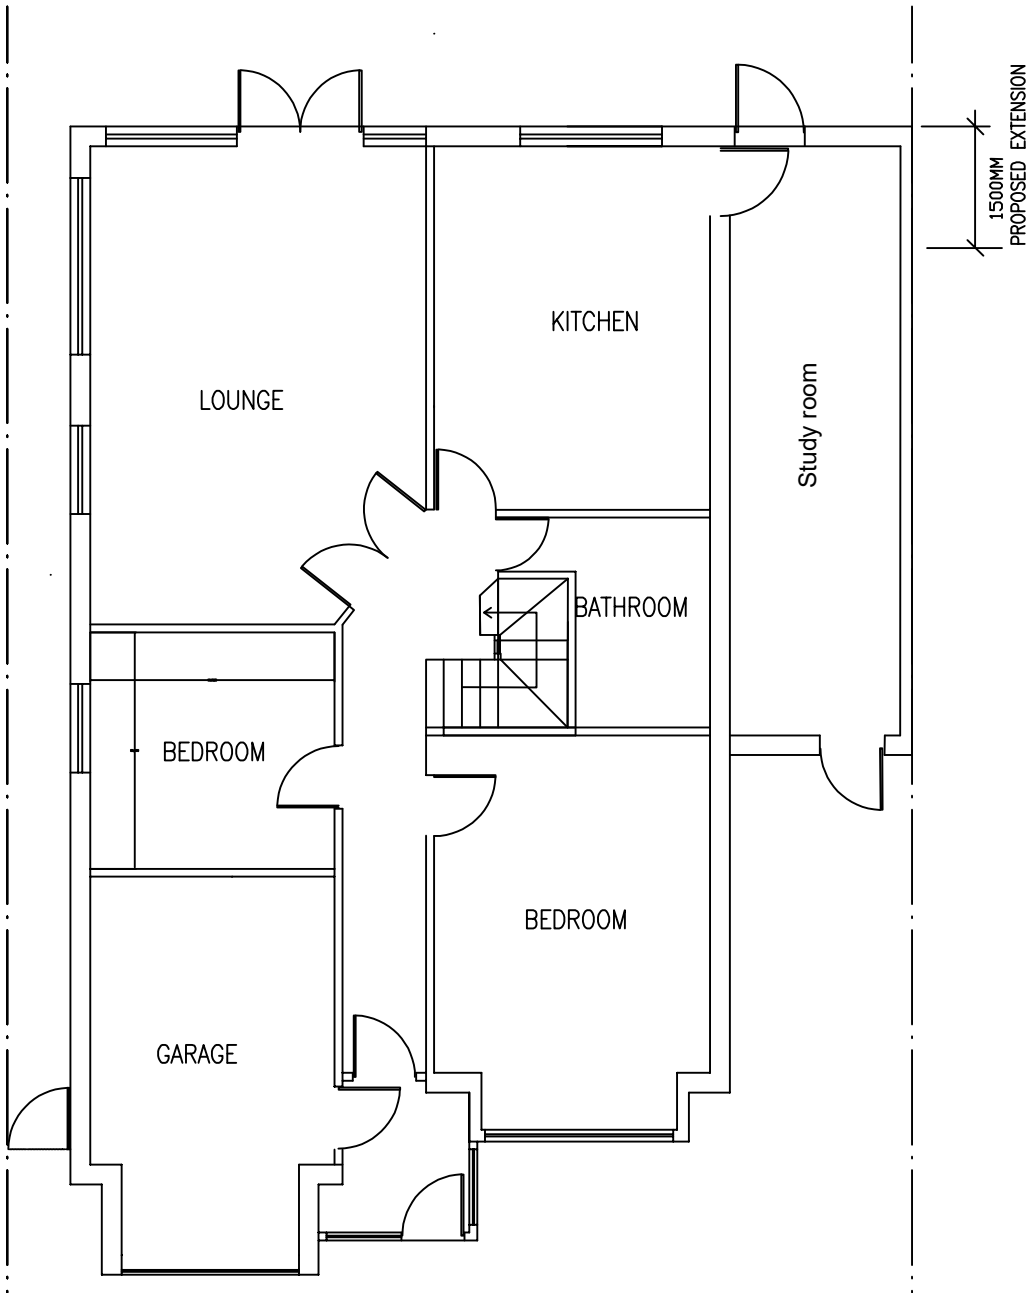


GROUND FLOOR PLAN

PROPOSED

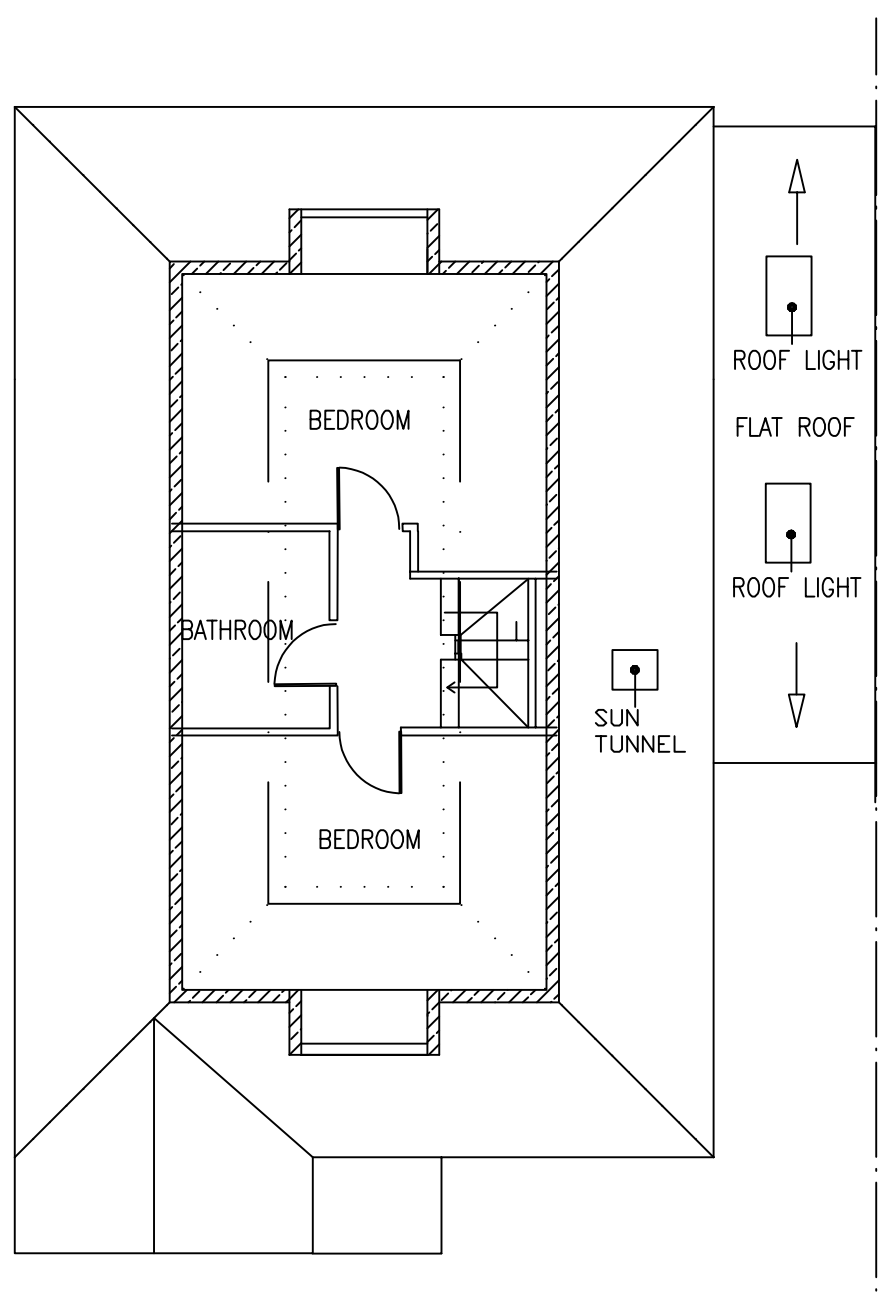


LOFT FLOOR PLAN

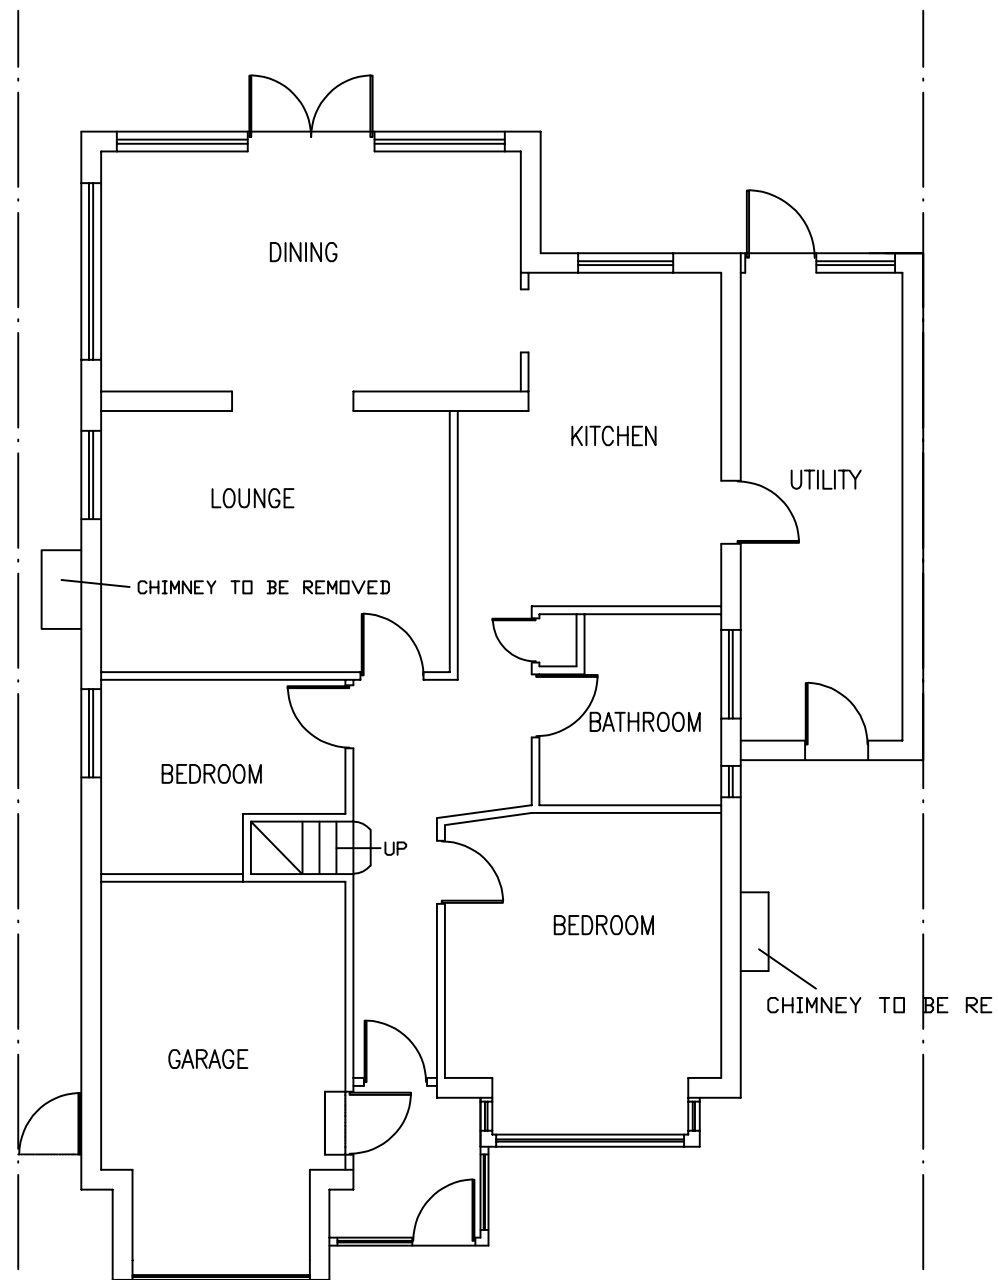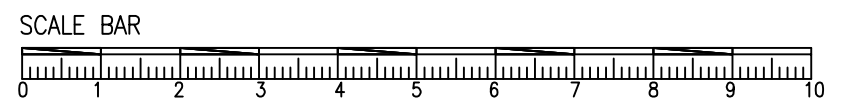

GROUND FLOOR PLAN

EXISTING

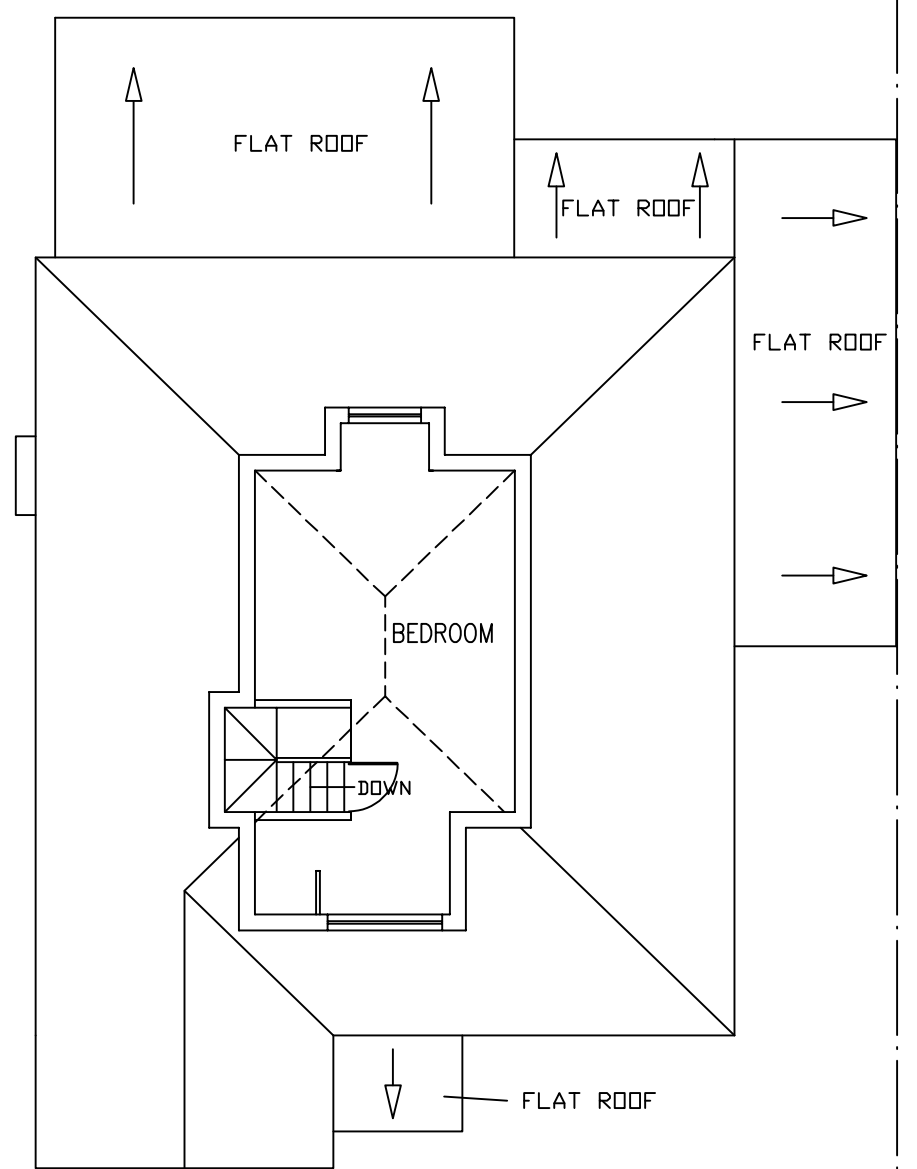

LOFT FLOOR PLAN

Project
PROPOSED PART REAR EXTENSION,
CREATING PITCHED ROOF WITH A FLAT TOP,
CREATE A HABITABLE LOFT SPACE,
10 FRAYS AVENUE, WEST DRAYTON, UB7 7LH

Drawing
PLANS

Scale
1/100 @A3

Date
APRIL 2021
Drawn

Drawing No.
N/619/01