


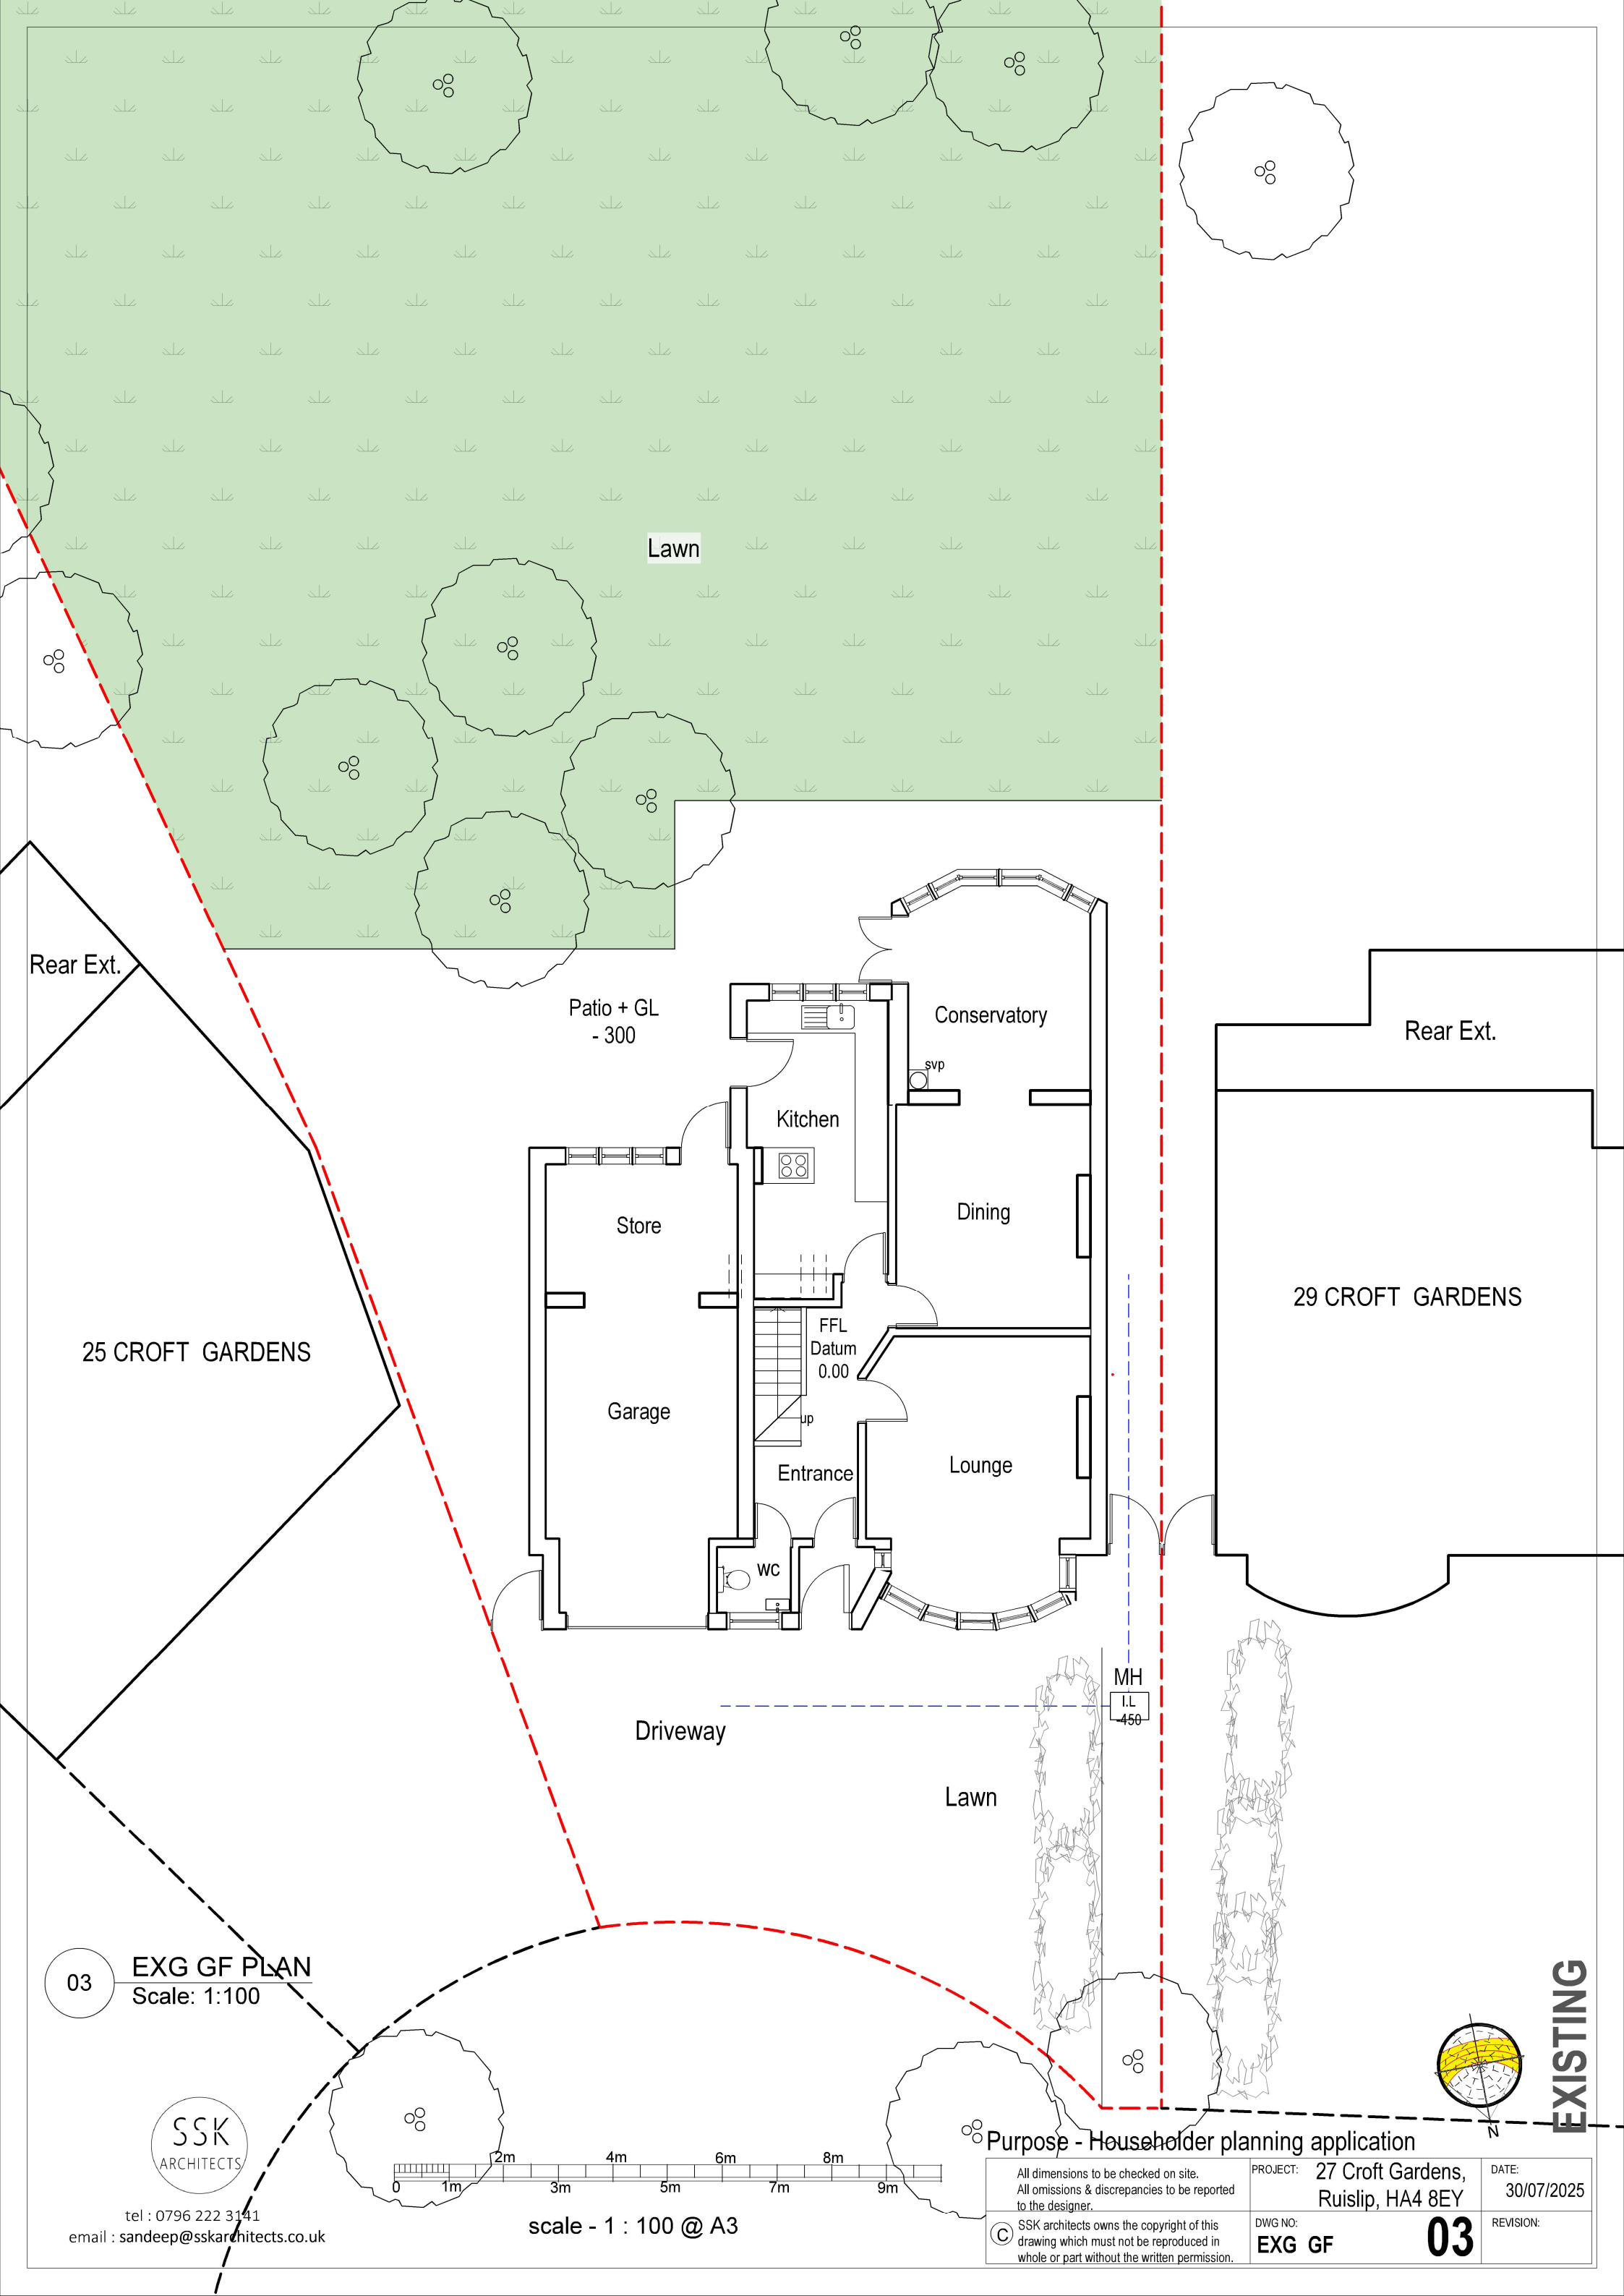

Rear Ext.

Rear Ext.

25 CROFT GARDENS

29 CROFT GARDENS

Patio + GL
- 300

Conservatory

svp

Kitchen

Dining

Store

Garage

FFL
Datum
0.00

Entrance

Lounge

up

WC

MH
I.L
450

Driveway


Lawn

03

EXG GF PLAN
Scale: 1:100

SSK
ARCHITECTS

tel : 0796 222 3141
email : sandeep@sskarchitects.co.uk

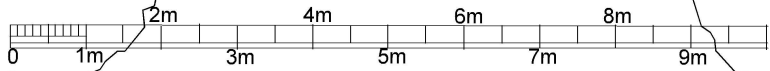

scale - 1 : 100 @ A3

Purpose - Householder planning application

© SSK architects owns the copyright of this drawing which must not be reproduced in whole or part without the written permission.	PROJECT: 27 Croft Gardens, Ruislip, HA4 8EY	DATE: 30/07/2025
	DWG NO: EXG GF	REVISION: 03



EXISTING