




PLOT 1 FRONT ELEVATION



REAR ELEVATION
*O.G. DENOTES OBSCURE GLAZED WINDOW

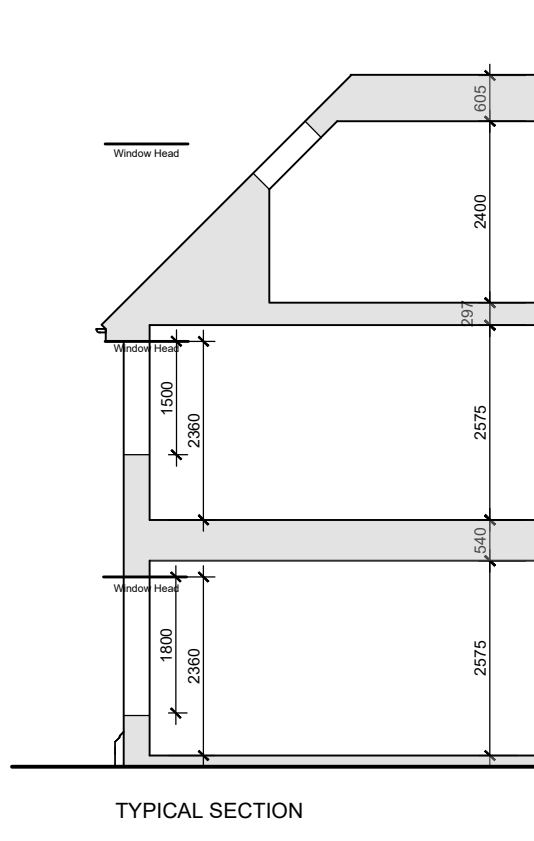



TYPICAL SECTION



SIDE ELEVATION
*O.G. DENOTES OBSCURE GLAZED WINDOW




FLANK ELEVATION
*O.G. DENOTES OBSCURE GLAZED WINDOW

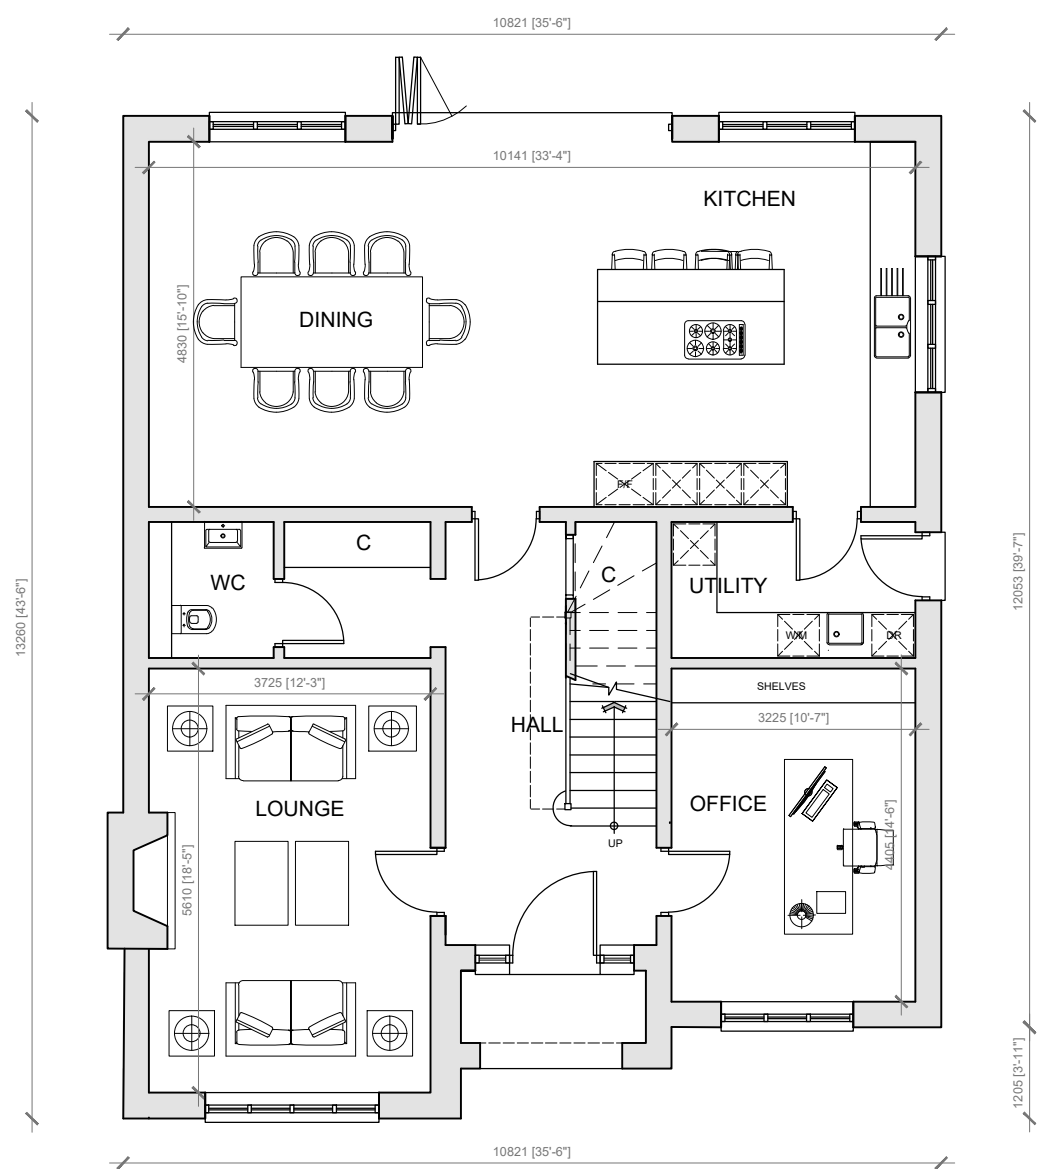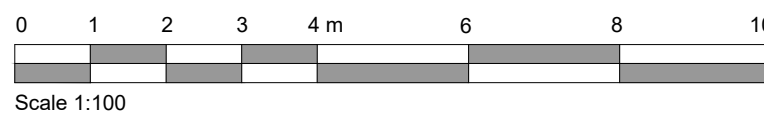


GROUND FLOOR PLAN

TOTAL GIA 290m² (3,369ft²)

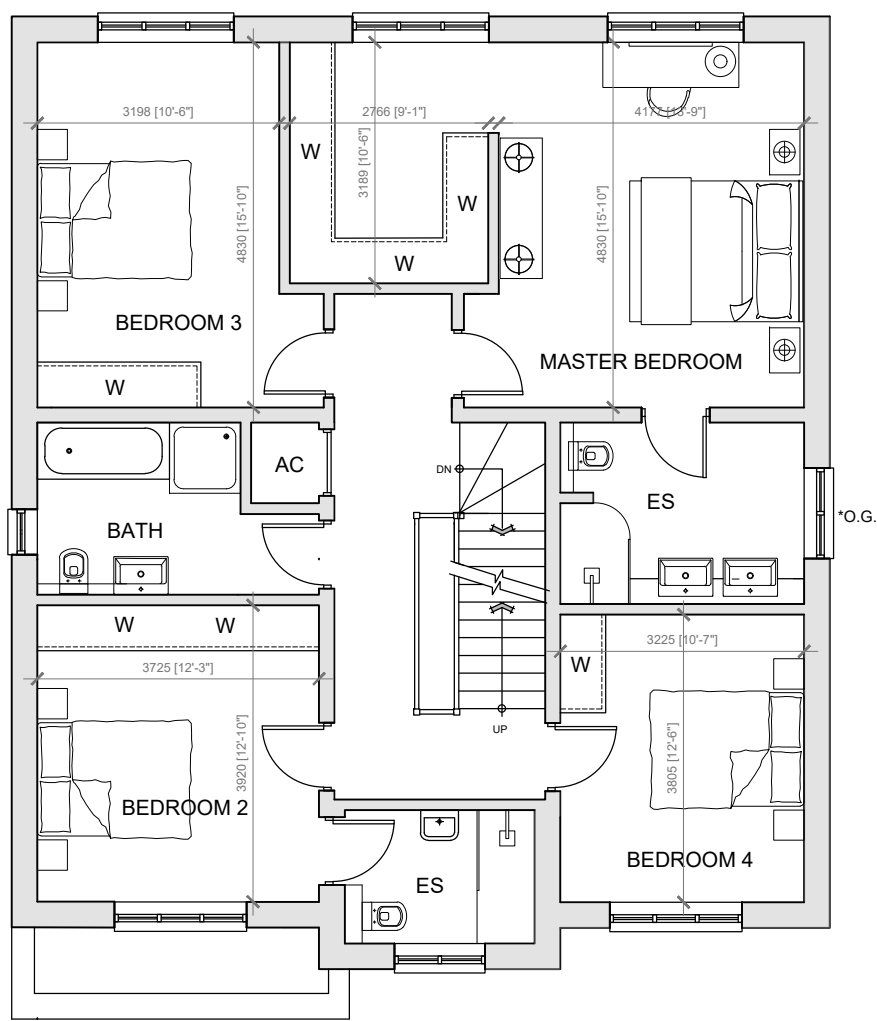

FIRST FLOOR PLAN
*O.G. DENOTES OBSCURE GLAZED WINDOW

1500mm ABOVE FFL
1800mm ABOVE FFL
2100mm ABOVE FFL
2400mm ABOVE FFL

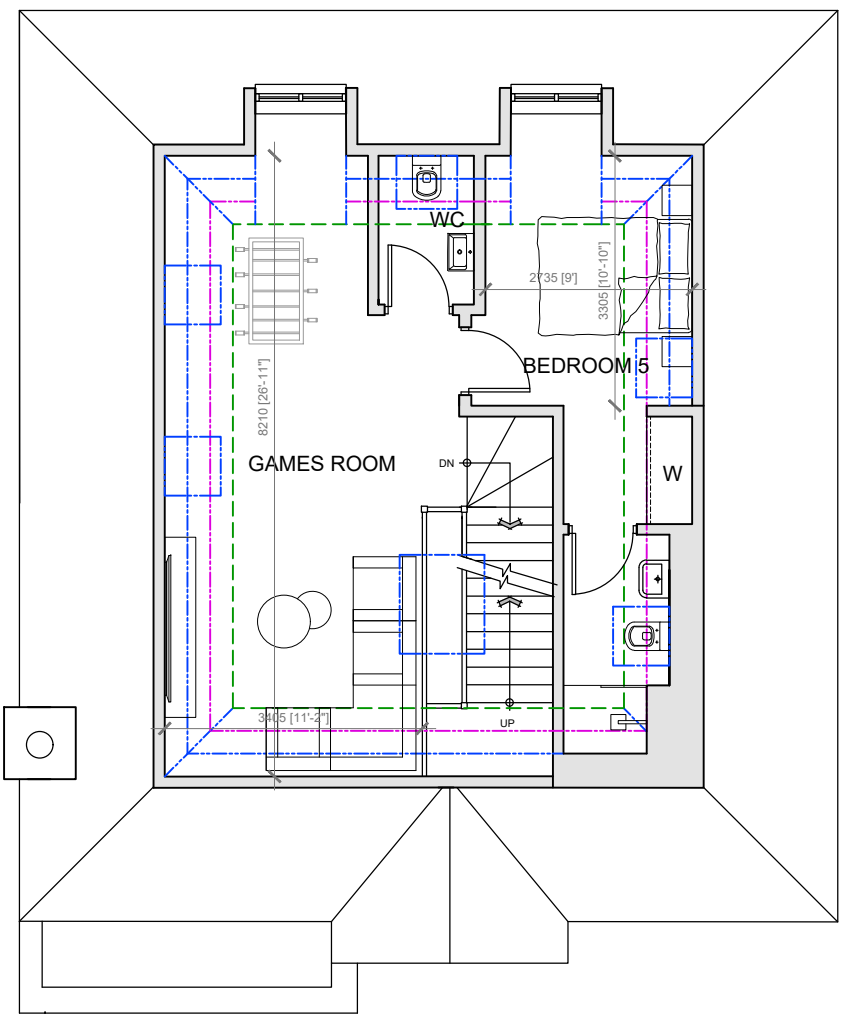

SECOND FLOOR PLAN

1500mm ABOVE FFL
1800mm ABOVE FFL
2100mm ABOVE FFL
2400mm ABOVE FFL

Rev.	Date	Detail
------	------	--------

PLANNING ISSUE



ASCOT DESIGN
Timeless architecture

Ascot Design Ltd, Ashurst Manor, Ashurst Park, Ascot, Berkshire, SL5 7DD
Tel: 01344 299330 Fax: 01344 299331 Email: info@ascotdesign.com
www.ascotdesign.com

Client
GAVACAN HOMES

Project Title
**6 FIRS WALK, NORTHWOOD,
HA6 2BZ**

Drawing Title
**PLOT 1 PLANS AND
ELEVATIONS**

Scale	Date	Drawn
1:100@A1	MAR'24	KMB

Drawing No.	Rev.
23-J4295-101	-

The copyright in this document and design is confidential to and the property of Ascot Design Limited