

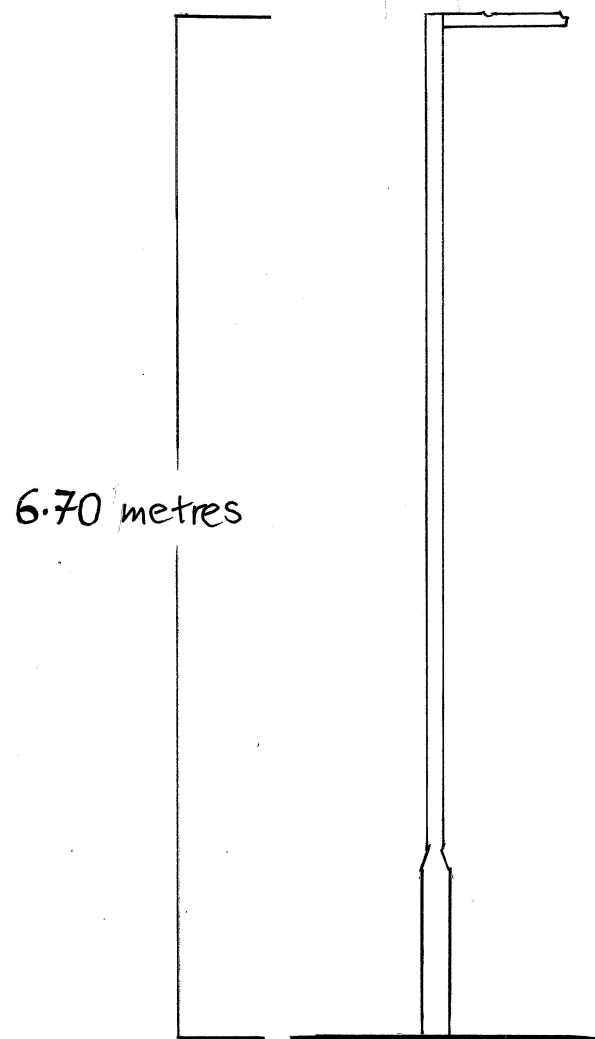


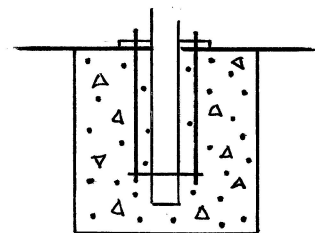

SCALE
1:50

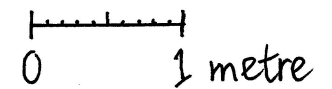

FOUNDATIONS T.B.C.
BY STR. ENGINEER

J. WILLIAMS, BA(HONS), DIP ARCH

EASTCOTE LAWN TENNIS CLUB, HAS 2PZ
FLOODLIGHTING SCHEME ~ MAST + FOUNDS
PROPOSED ~ REV Ø ~ 15.10.2022
~ REV 1 ~ 14.11.2022