


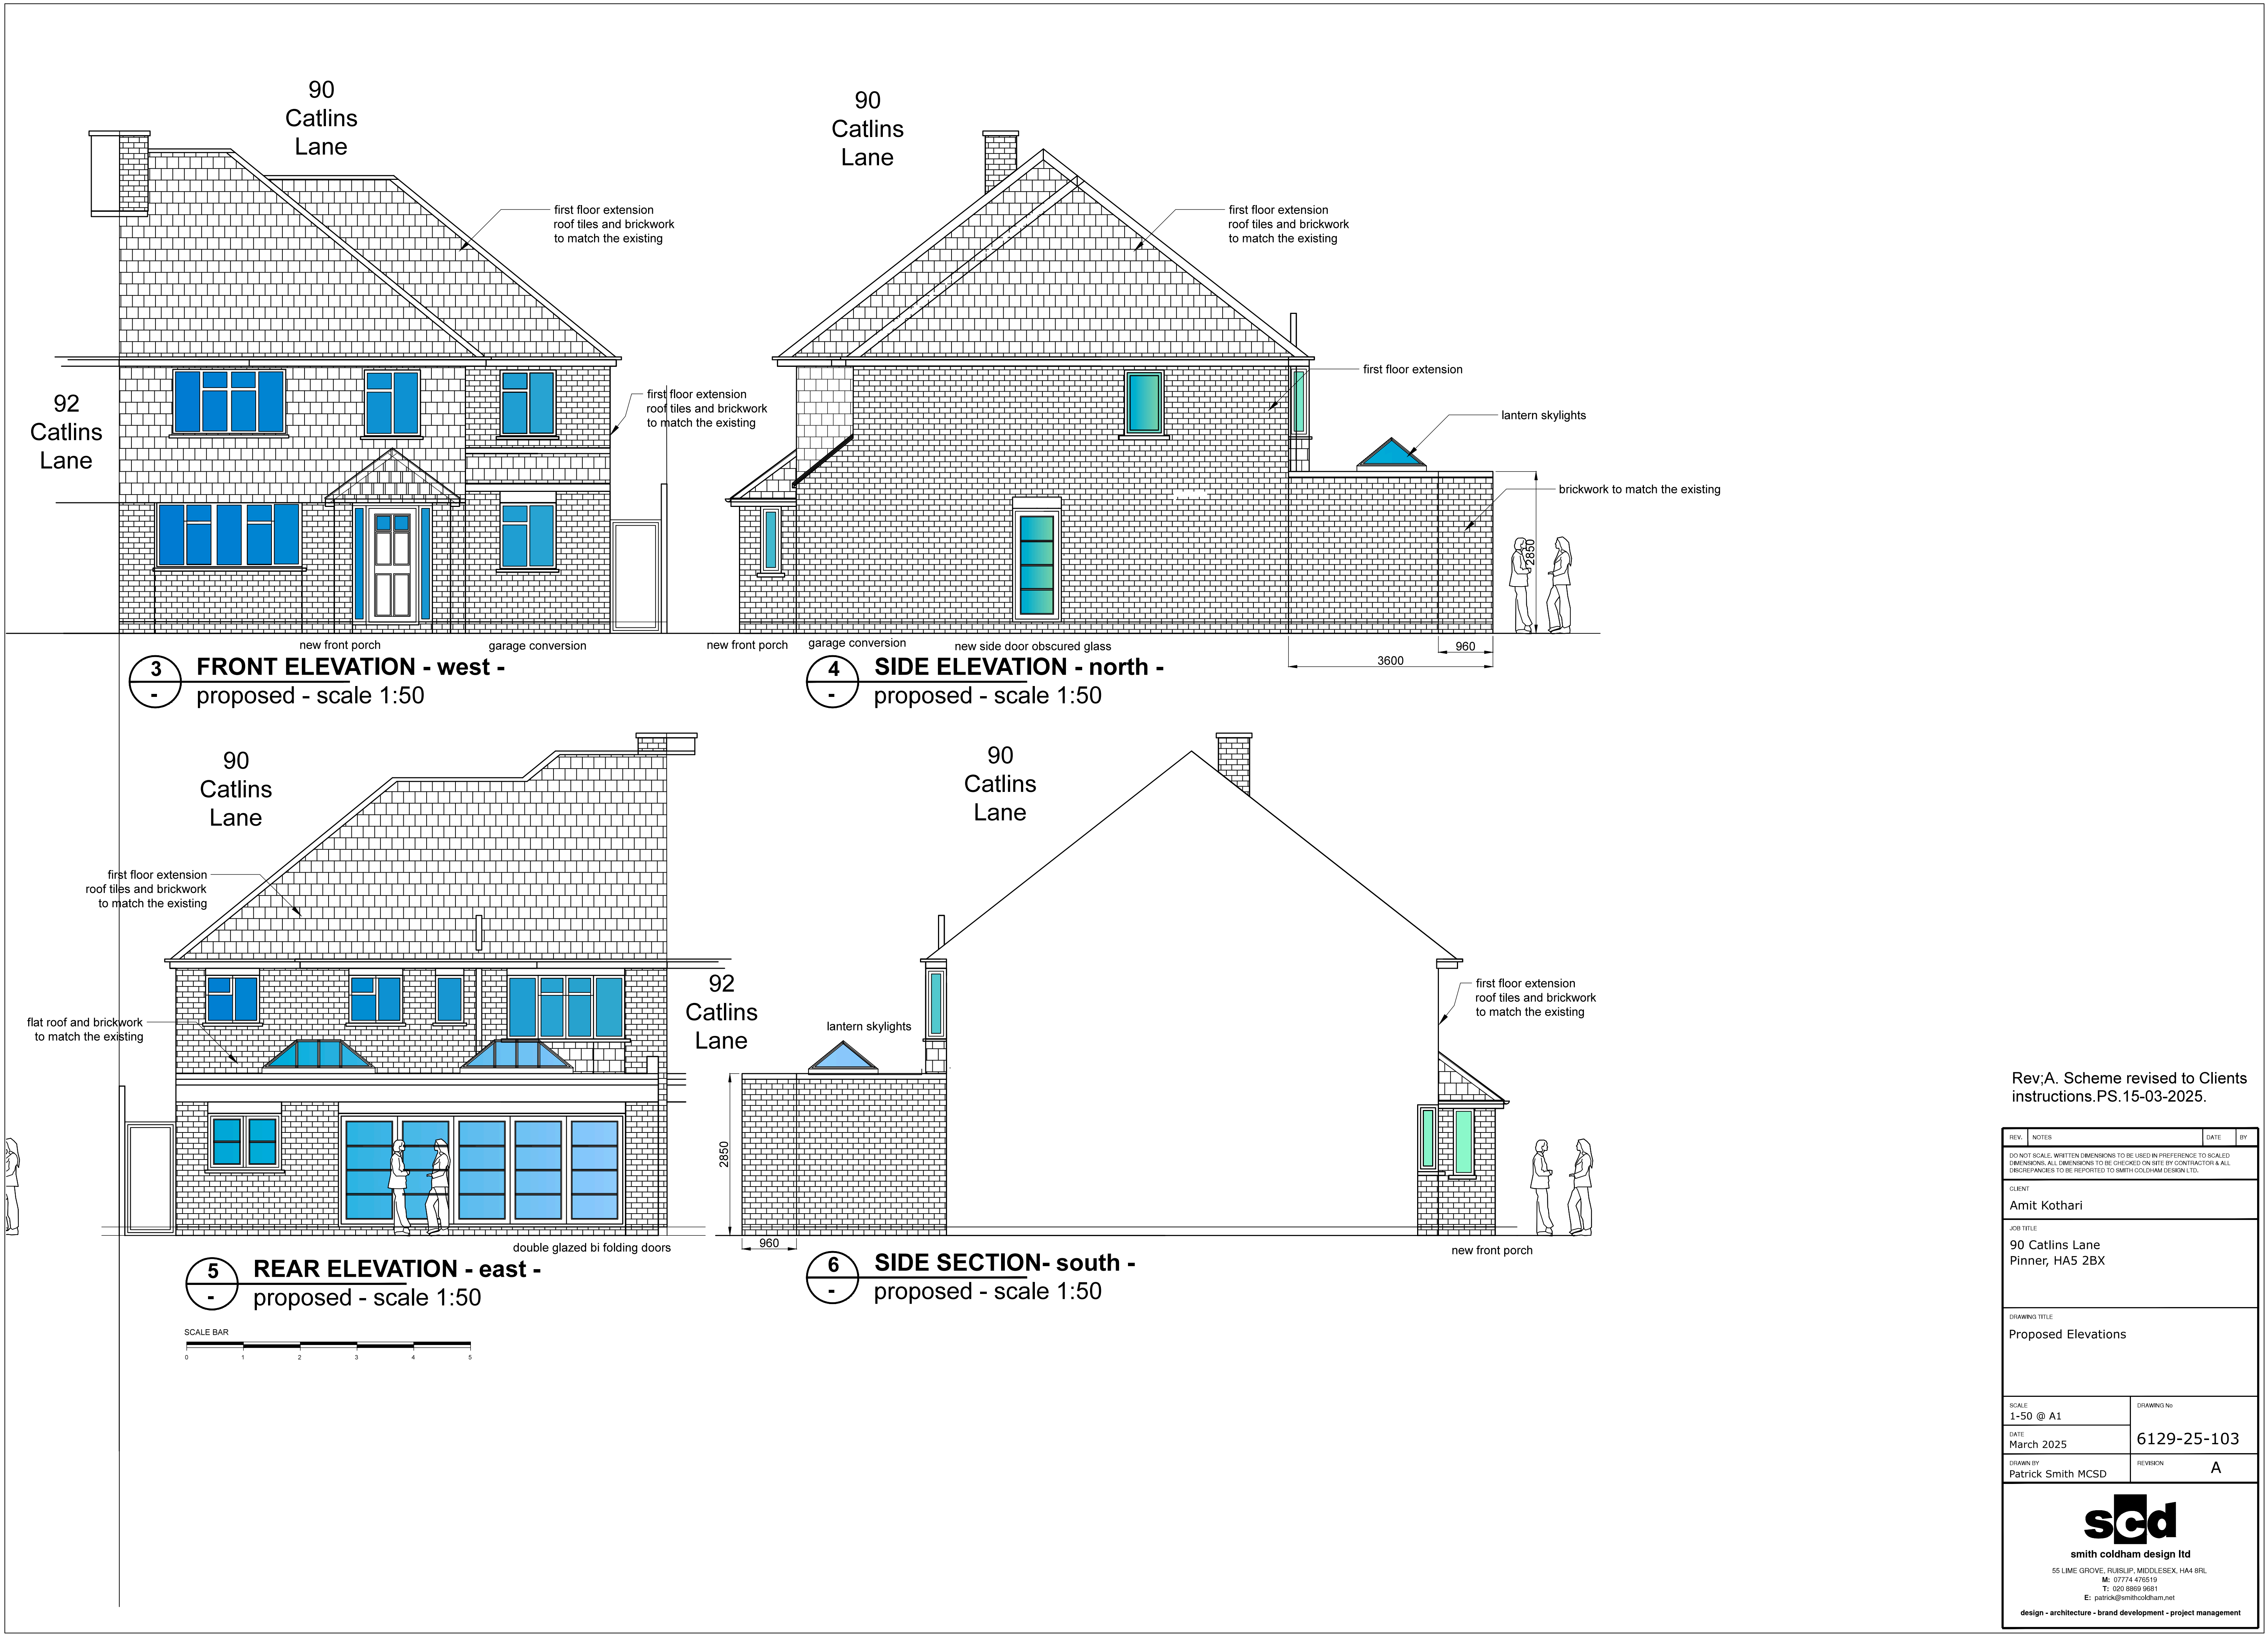

Rev:A. Scheme revised to Clients instructions.PS.15-03-2025.

REV.	NOTES	DATE	BY
DO NOT SCALE. WRITTEN DIMENSIONS TO BE USED IN PREFERENCE TO SCALED DIMENSIONS. ALL DIMENSIONS TO BE CHECKED ON SITE BY CONTRACTOR & ALL DISCREPANCIES TO BE REPORTED TO SMITH COLDHAM DESIGN LTD.			
CLIENT			
Amit Kothari			
JOB TITLE			
90 Catlins Lane Pinner, HA5 2BX			
DRAWING TITLE			
Proposed Elevations			
SCALE		DRAWING No	
1-50 @ A1		6129-25-103	
DATE		REVISION	
March 2025		A	
DRAWN BY			
Patrick Smith MCSD			
scd smith coldham design ltd 55 LIME GROVE, RUSSLIP, MIDDLESEX, HA4 6RL M: 07774 476519 T: 020 8869 9681 E: patrick@smithcoldham.net design - architecture - brand development - project management			