


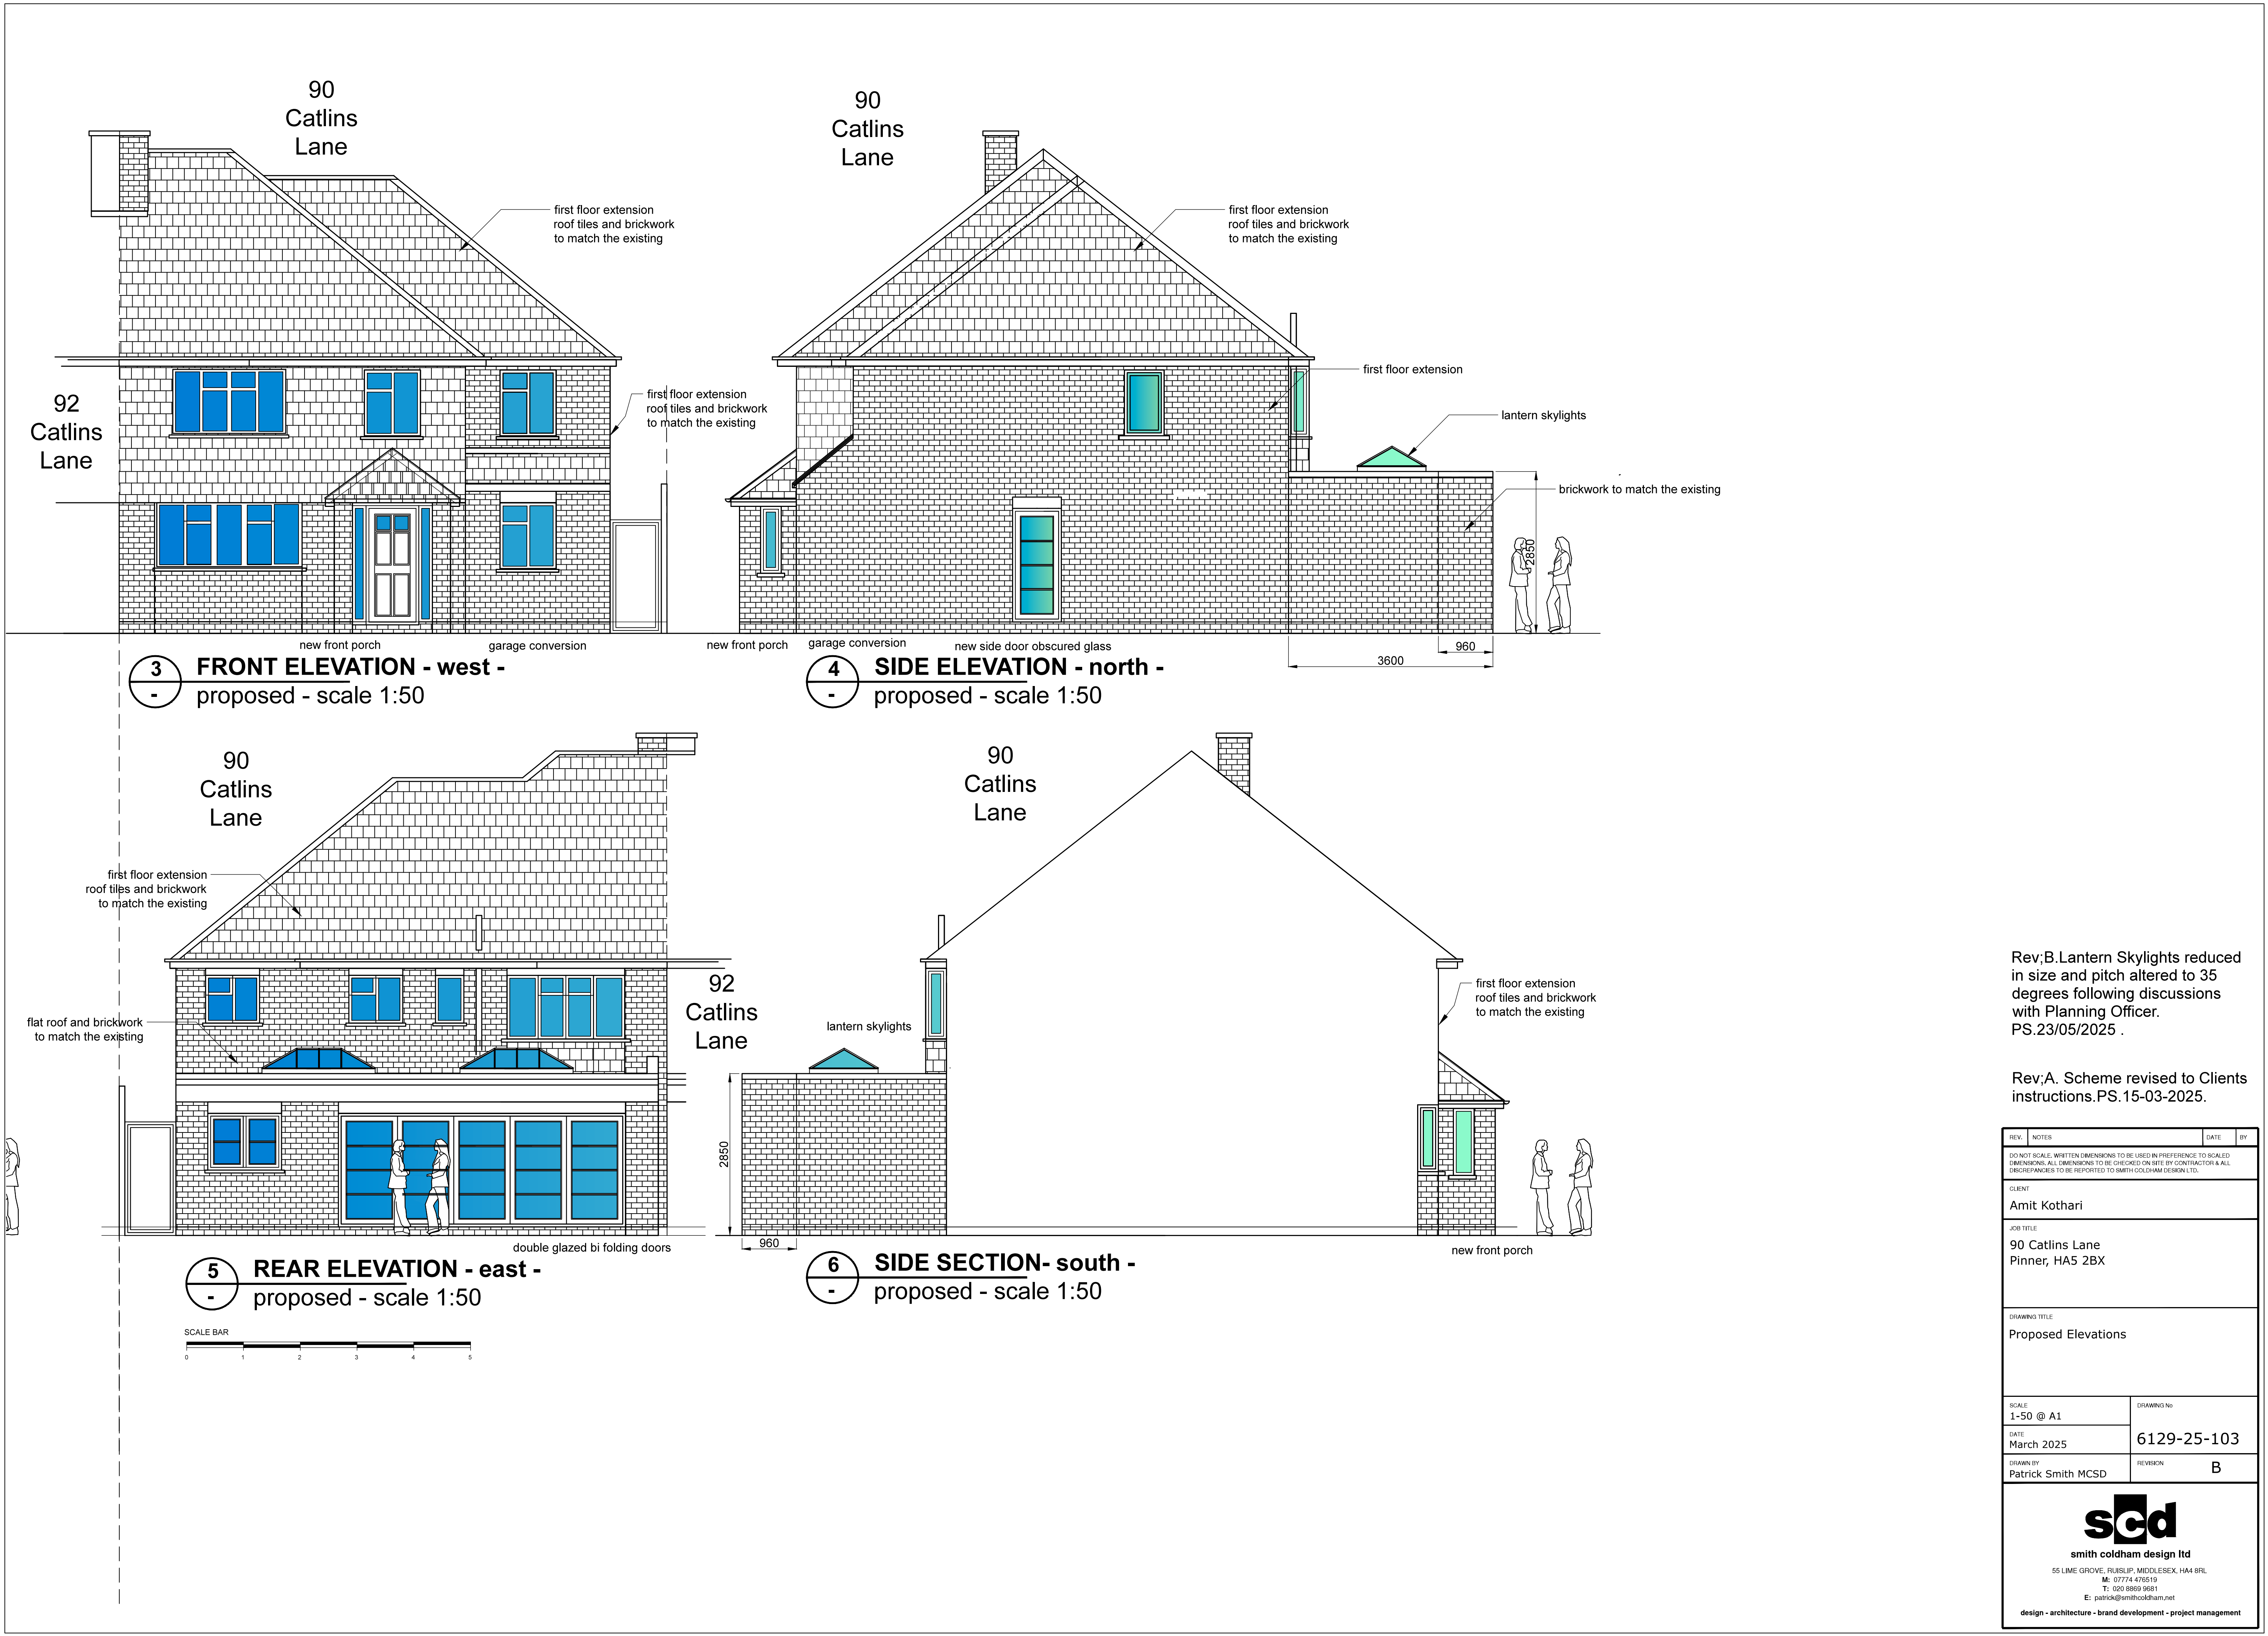

Rev;B.Lantern Skylights reduced in size and pitch altered to 35 degrees following discussions with Planning Officer. PS.23/05/2025 .

Rev;A. Scheme revised to Clients instructions.PS.15-03-2025.

REV.	NOTES	DATE	BY
DO NOT SCALE. WRITTEN DIMENSIONS TO BE USED IN PREFERENCE TO SCALED DIMENSIONS. ALL DIMENSIONS TO BE CHECKED ON SITE BY CONTRACTOR & ALL DISCREPANCIES TO BE REPORTED TO SMITH COLDHAM DESIGN LTD.			
CLIENT Amit Kothari			
JOB TITLE 90 Catlins Lane Pinner, HA5 2BX			
DRAWING TITLE Proposed Elevations			
SCALE 1-50 @ A1		DRAWING No 6129-25-103	
DATE March 2025		REVISION B	
DRAWN BY Patrick Smith MCSD			
 smith coldham design ltd 55 LIME GROVE, RUSSLIP, MIDDLESEX, HA4 6RL M: 07774 476519 T: 020 8869 9681 E: patrick@smithcoldham.net design - architecture - brand development - project management			